


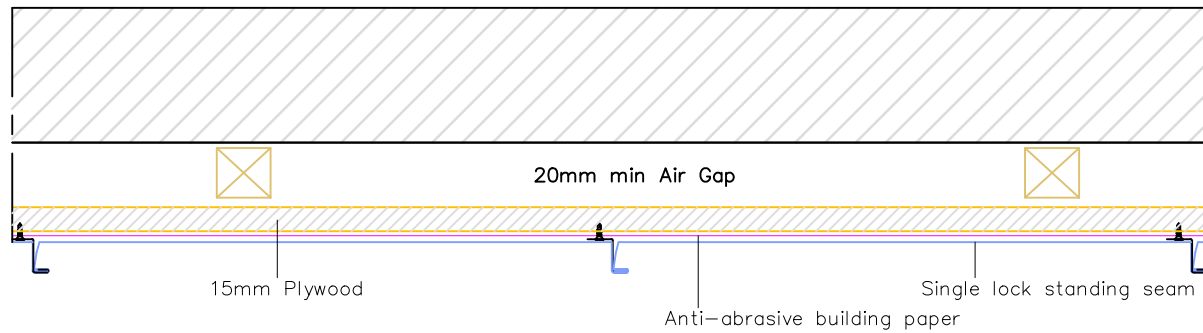

Single lock standing seam



TITLE JOINT DETAIL

System SINGLE LOCK STANDING SEAM

Scale 1:5 @ A4

NOT A SHOP DRAWING:
FOR ILLUSTRATION ONLY



www.Archtech.co.nz

info@archtech.co.nz

0800 252 383

www.Archtech.co.nz

info@archtech.co.nz


0800 252 383

www.Archtech.co.nz


info@archtech.co.nz

0800 252 383

TOP OF WALL AT SOFFIT

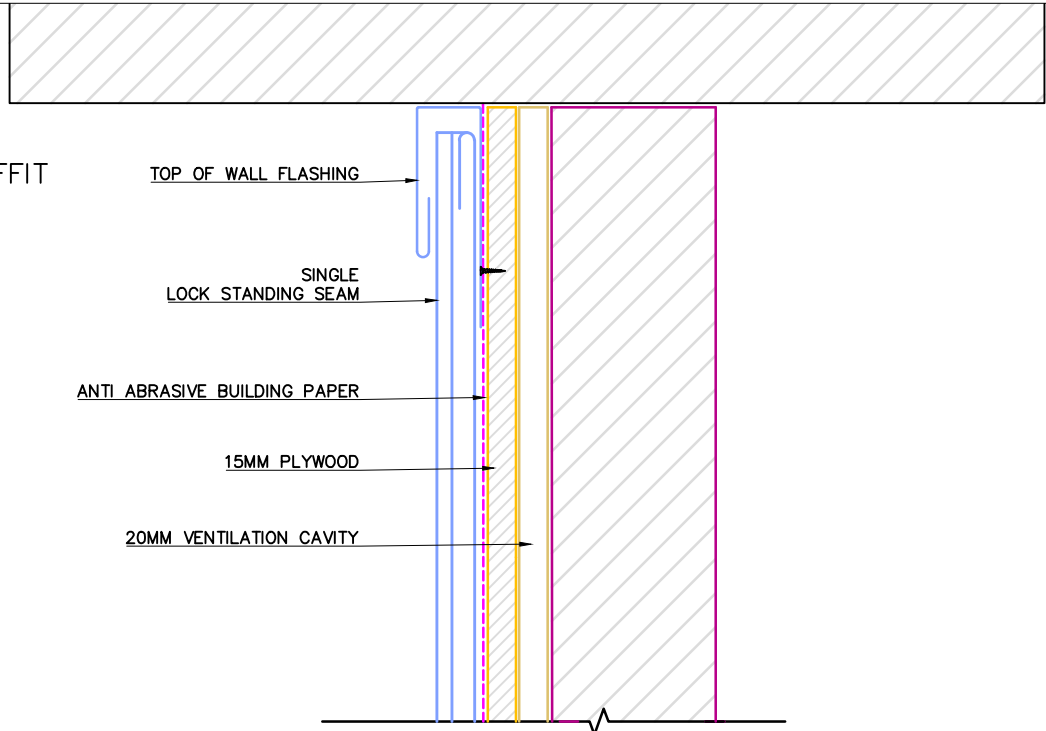

FASCIA-SOFFIT JUNCTION

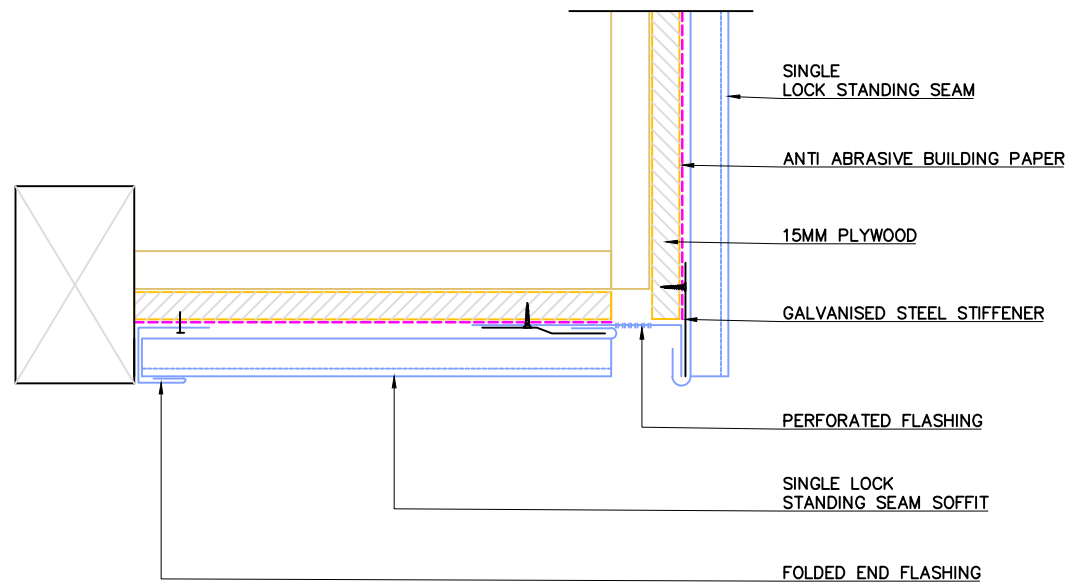

TITLE TOP OF WALL AT SOFFIT
FASCIA-SOFFIT JUNCTION

System SINGLE LOCK STANDING SEAM

Scale 1:5 @ A4

NOT A SHOP DRAWING:
FOR ILLUSTRATION ONLY



www.Archtech.co.nz


info@archtech.co.nz

0800 252 383


www.Archtech.co.nz

info@archtech.co.nz


0800 252 383

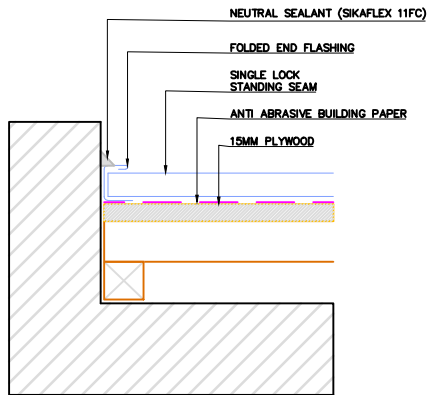


JUNCTION AT WALL –
HORIZONTAL

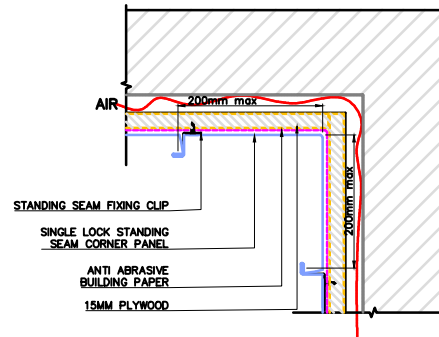

INTERIOR CORNER

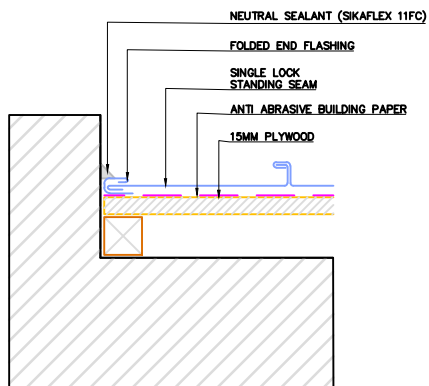

JUNCTION AT WALL –
VERTICAL

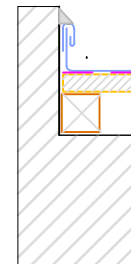

ALTERNATIVE

TITLE INTERIOR CORNER
WALL JUNCTION

System SINGLE LOCK
STANDING SEAM

Scale 1:8 @ A4

LEGEND:


NOT A SHOP
DRAWING
FOR ILLUSTRATION
ONLY



www.Archtech.co.nz

info@archtech.co.nz

0800 252 383

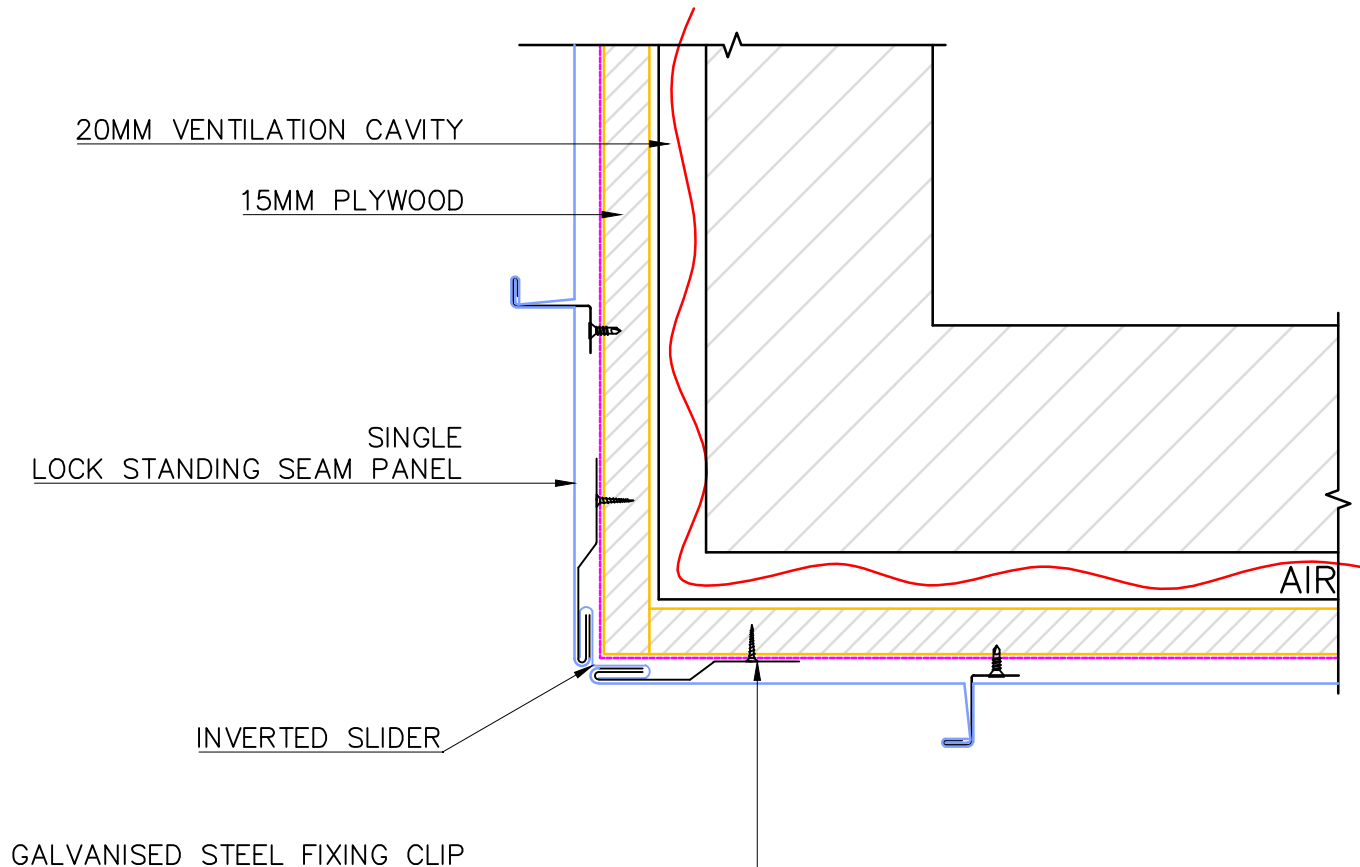

TITLE EXTERIOR CORNER

System SINGLE LOCK STANDING SEAM

Scale 1:3 @ A4

NOT A SHOP DRAWING FOR ILLUSTRATION ONLY



www.Archtech.co.nz


info@archtech.co.nz

0800 252 383


www.Archtech.co.nz

info@archtech.co.nz

0800 252 383

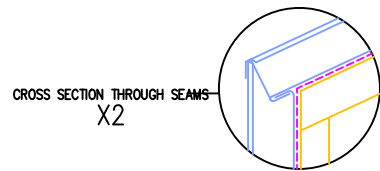

CROSS SECTION THROUGH SEAMS
X2

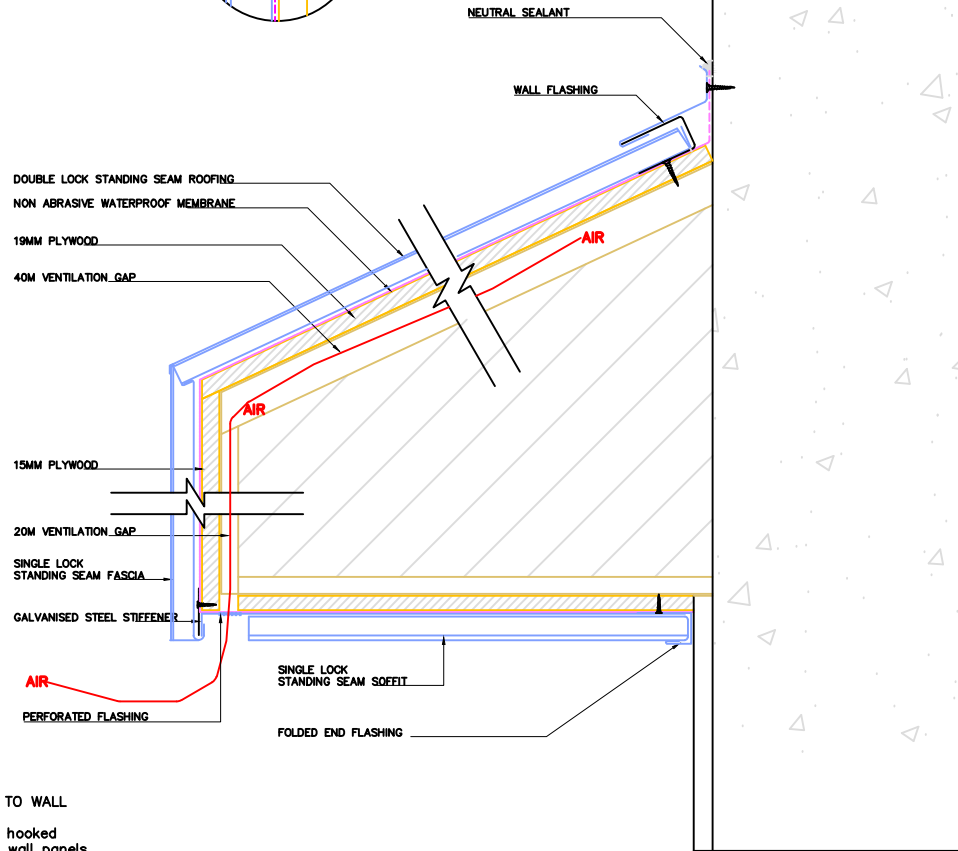

FASCIA PANELS TO BE CONTINUED TO WALL APPLICATION
 Wall panels need to be folded and hooked together with the roof panels. The wall panels need to have standing seam longer to be able to overlap with the roof standing seams to avoid leakage. Joint detail only to be used if pitch is at or greater than 11°, and panel length 10 metres or less.

TITLE WALL DETAILS

System DOUBLE LOCK STANDING SEAM ROOFING, SINGLE LOCK STANDING SEAM CLADDING

Scale 1:8 @ A4

NOT A SHOP DRAWING FOR ILLUSTRATION ONLY



www.Archtech.co.nz

info@archtech.co.nz

0800 252 383

www.Archtech.co.nz

info@archtech.co.nz

0800 252 383

www.Archtech.co.nz


info@archtech.co.nz

0800 252 383

www.Archtech.co.nz

info@archtech.co.nz

0800 252 383

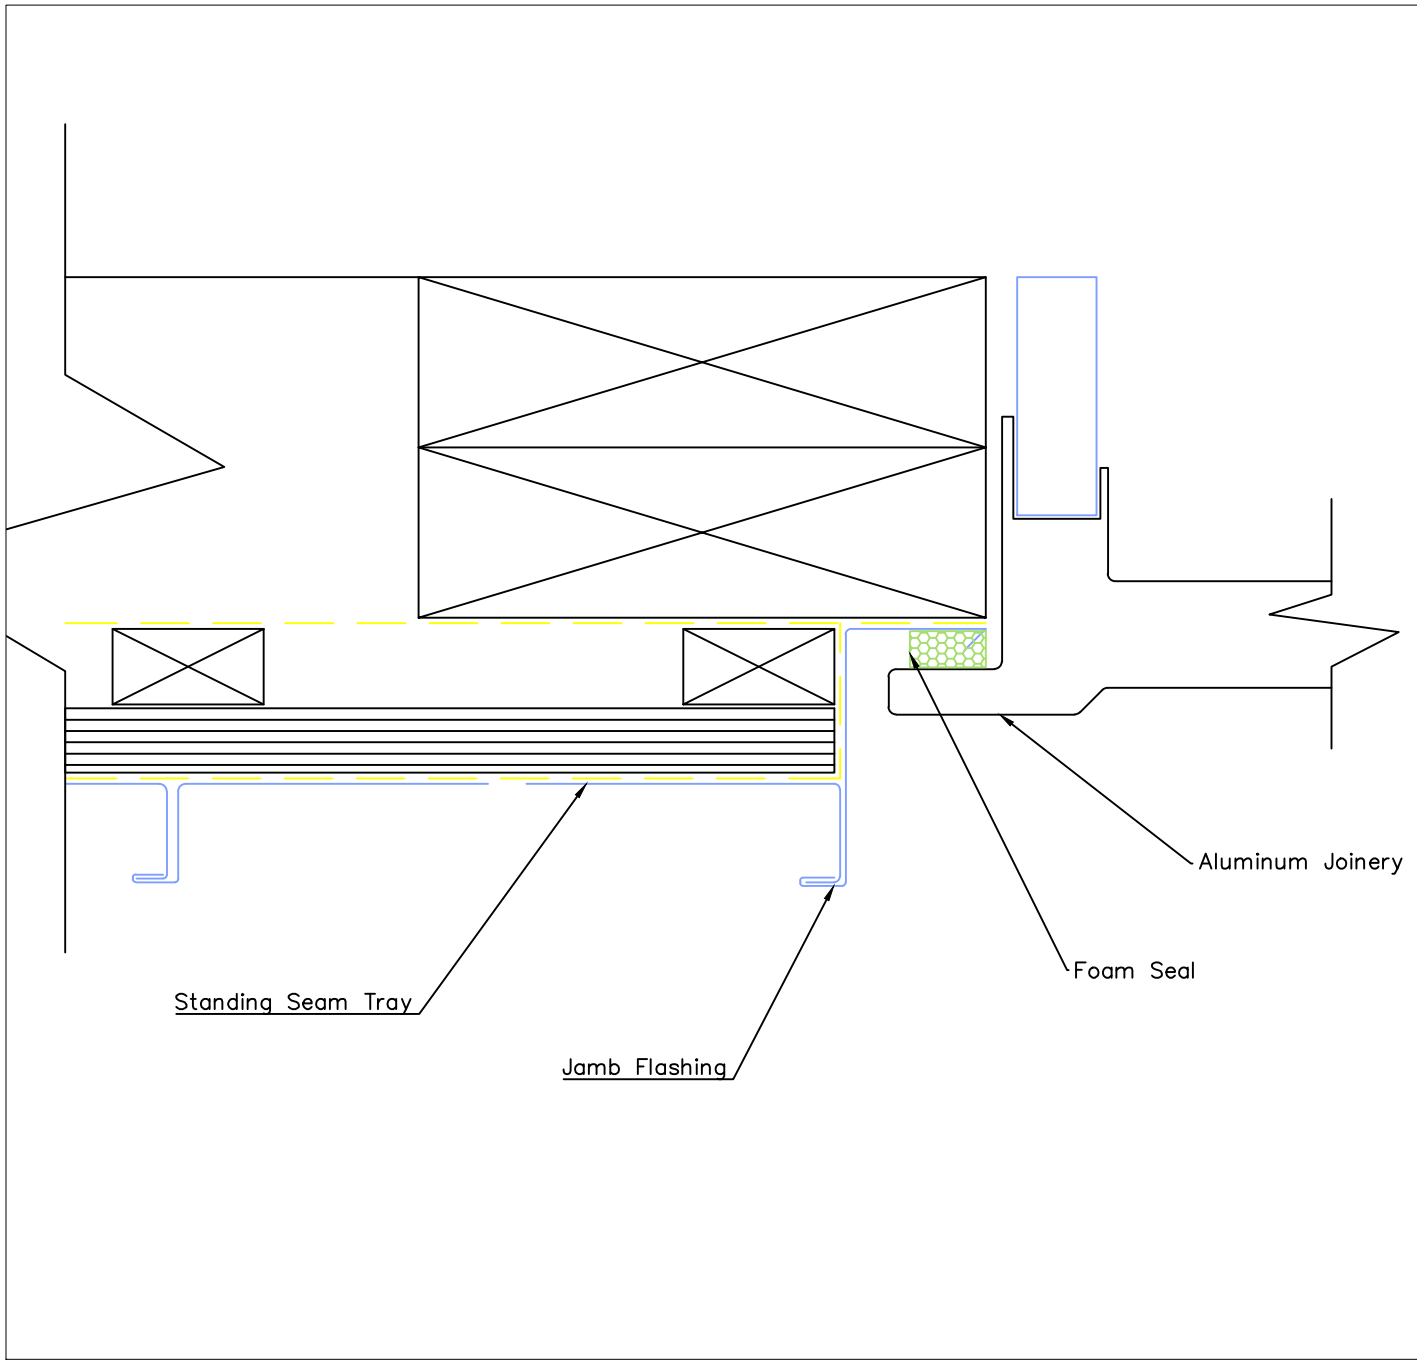

TITLE JAMB DETAIL

System SINGLE LOCK
STANDING SEAM

Scale 1:8 @ A4

LEGEND:

NOT A SHOP
DRAWING
FOR ILLUSTRATION
ONLY



www.Archtech.co.nz
info@archtech.co.nz
0800 252 383