

SYSTEM  
INTERLOCKING  
PANEL

DETAIL  
PANEL  
OVERVIEW


SCALE 1:1 @ A4

NOT A SHOP DRAWING.  
FOR ILLUSTRATION  
ONLY

[www.Archtech.co.nz](http://www.Archtech.co.nz)

[info@archtech.co.nz](mailto:info@archtech.co.nz)


0800 252 383

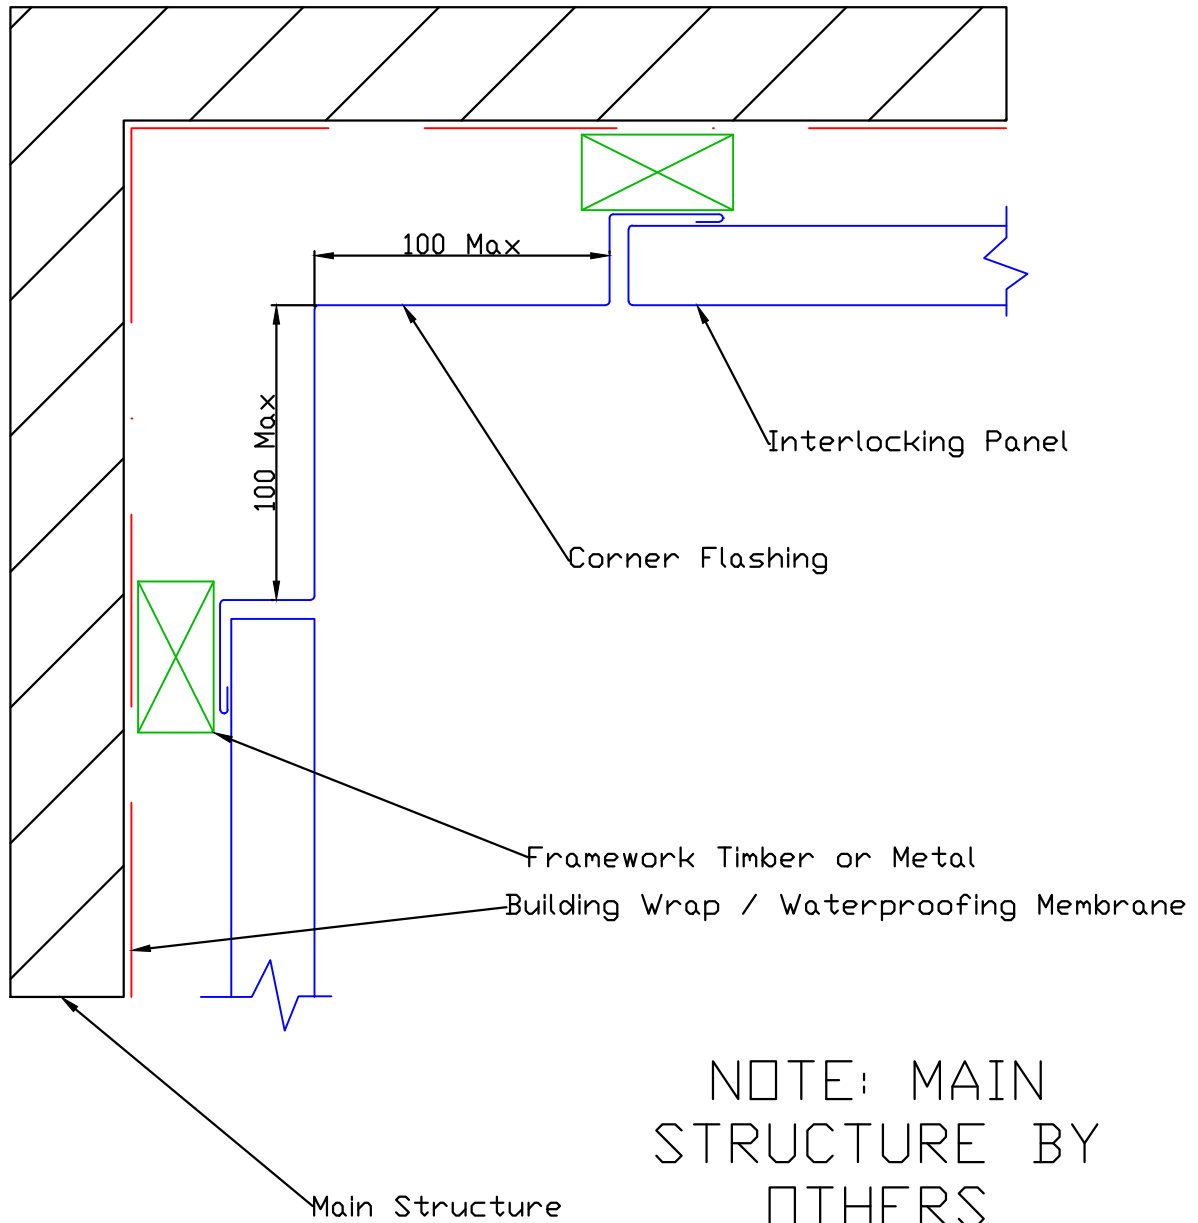


SYSTEM	DETAIL	SCALE 1:2 @ a4
INTERLOCKING PANELS	INTERIOR CORNER	<a href="http://www.Archtech.co.nz">www.Archtech.co.nz</a> <a href="mailto:info@archtech.co.nz">info@archtech.co.nz</a> 0800 252 383




**ARCHTECH**  
ARCHITECTURAL ROOFING & CLADDING

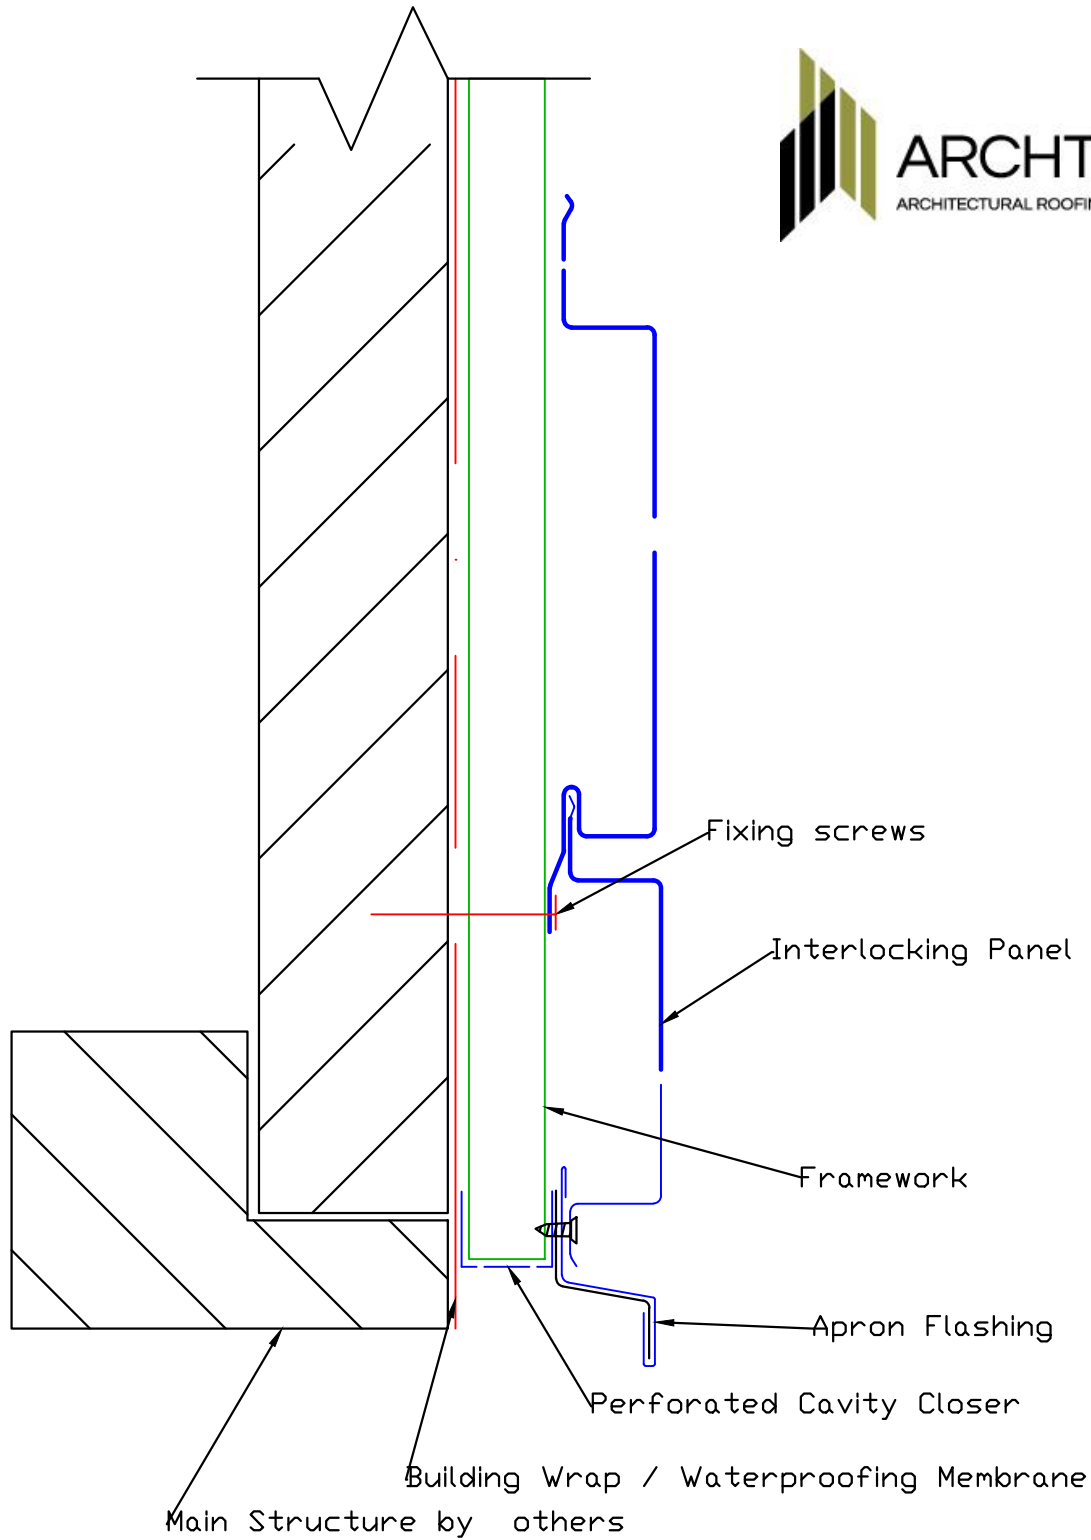


SYSTEM	DETAIL	SCALE 1:2 @ A4
HORIZONTAL INTERLOCKING PANELS	BOTTOM OF WALL	www.Archtech.co.nz info@archtech.co.nz 0800 252 383

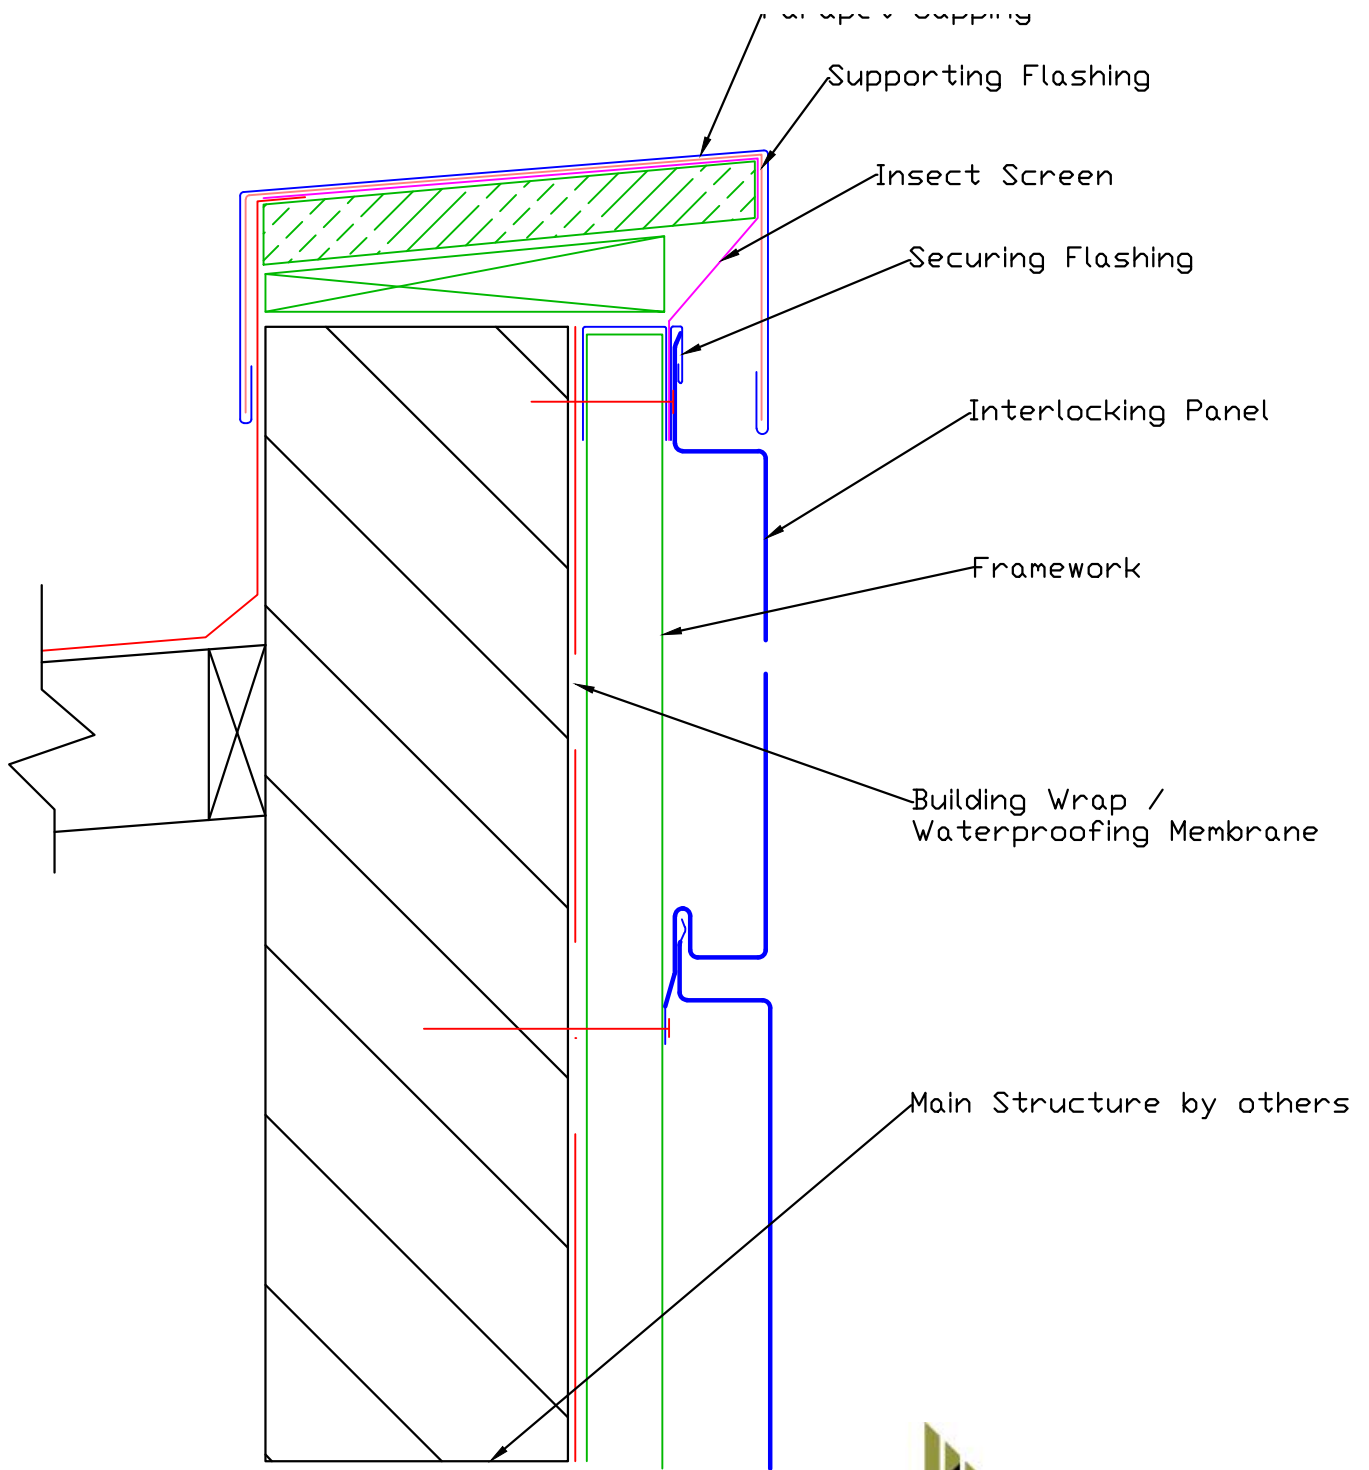

SYSTEM	DETAIL	SCALE 1:2 @ a4
HORIZONTAL INTERLOCKING PANELS	PARAPET CAP	<a href="http://www.Archtech.co.nz">www.Archtech.co.nz</a> <a href="mailto:info@archtech.co.nz">info@archtech.co.nz</a> 0800 252 383

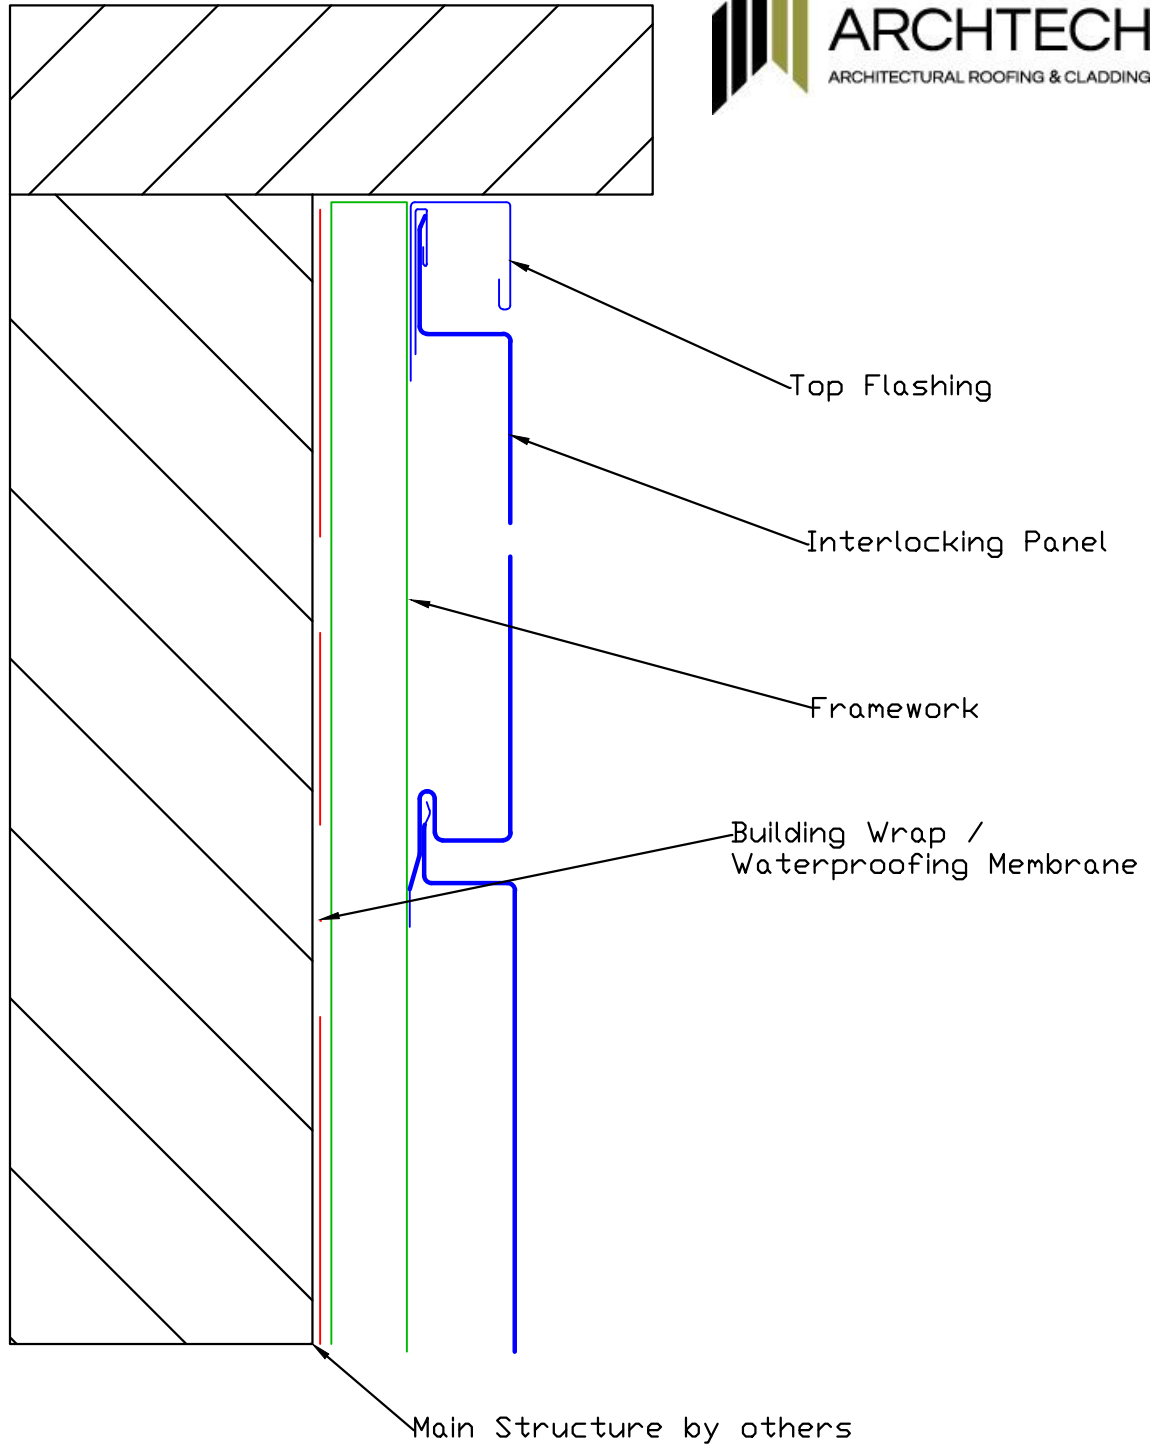

SYSTEM	DETAIL	SCALE 1:2 @ a4
<p>HORIZONTAL INTERLOCKING PANELS</p>	<p>TOP OF WALL</p>	<p>www.Archtech.co.nz</p> <p>info@archtech.co.nz</p> <p>0800 252 383</p>

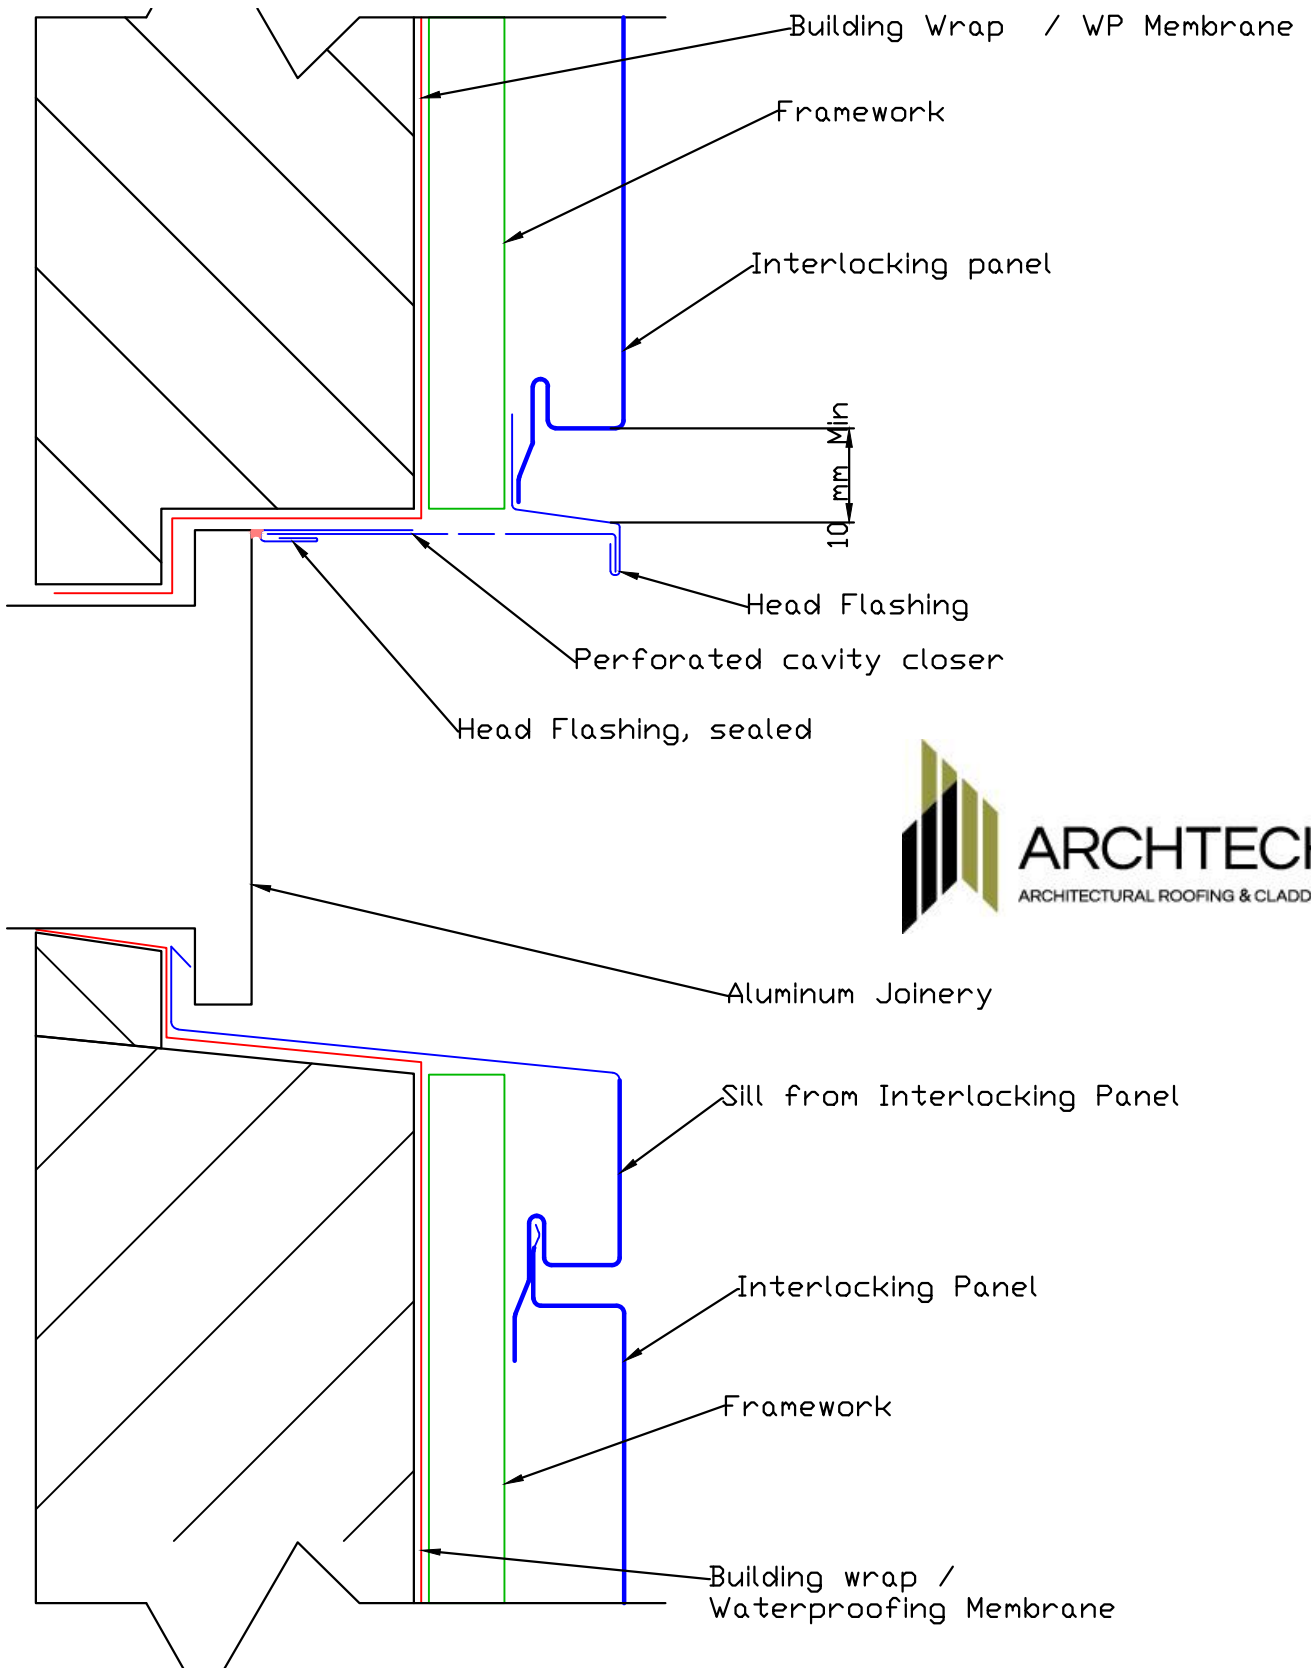

SYSTEM	DETAIL	SCALE 1:2 @ a4
HORIZONTAL INTERLOCKING PANELS	WINDOW SILL AND HEAD DETAIL	<p>www.Archtech.co.nz</p> <p>info@archtech.co.nz</p> <p>0800 252 383</p>

SYSTEM


HORIZONTAL  
INTERLOCKING  
PANEL

DETAIL

WINDOW JAMB

SCALE 1:2 @ A4


NOT A SHOP DRAWING,  
FOR ILLUSTRATION  
ONLY

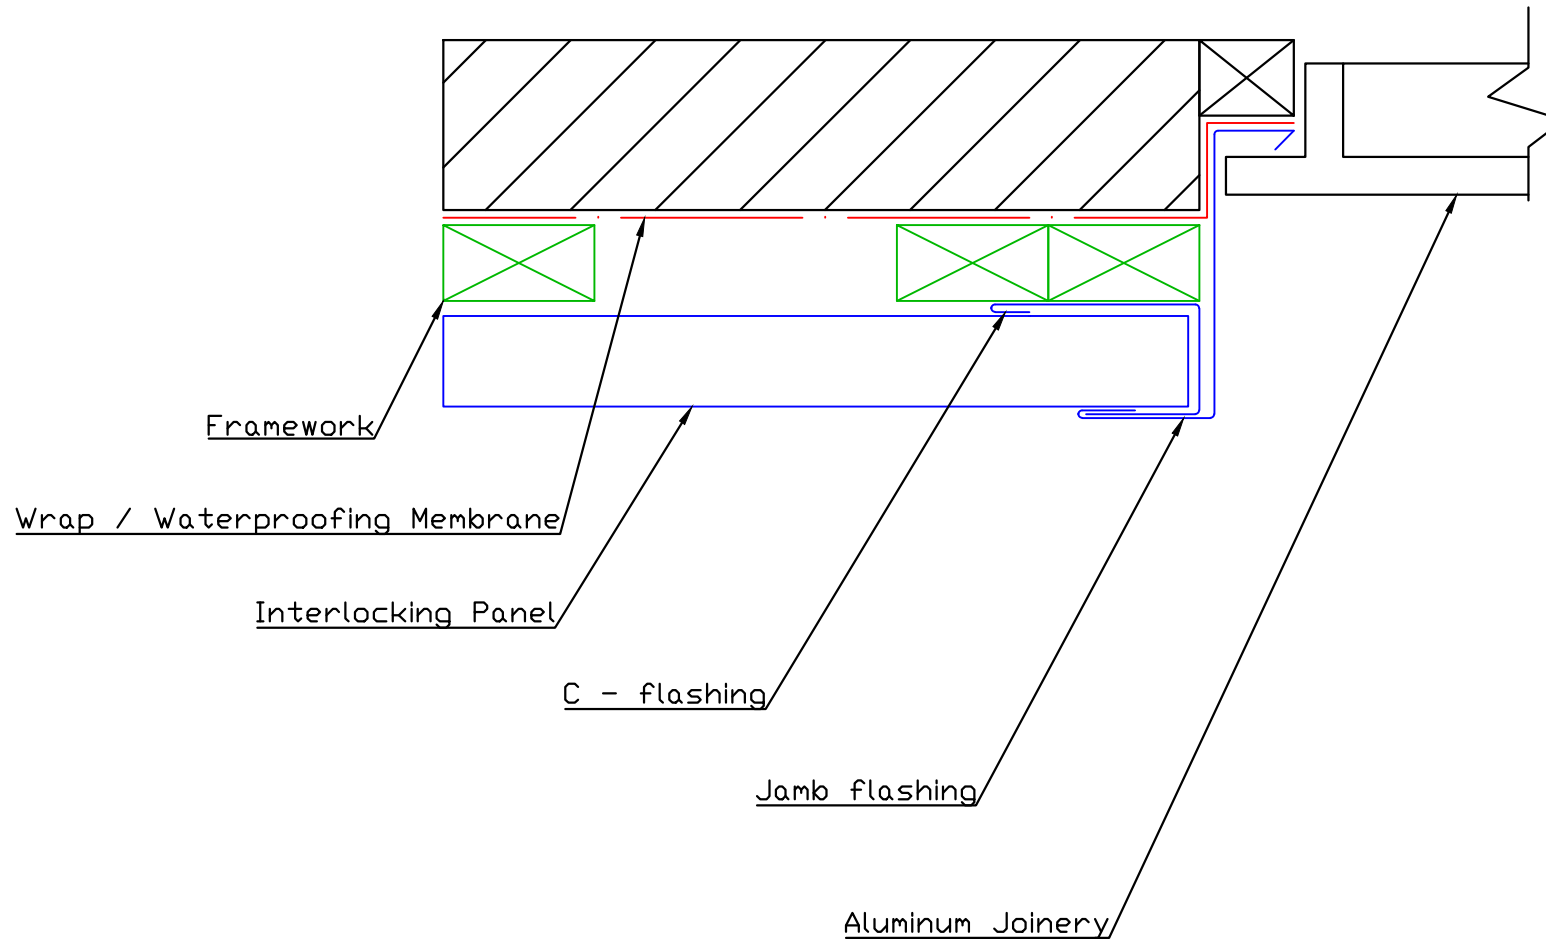

[www.Archtech.co.nz](http://www.Archtech.co.nz)


[info@archtech.co.nz](mailto:info@archtech.co.nz)

0800 252 383

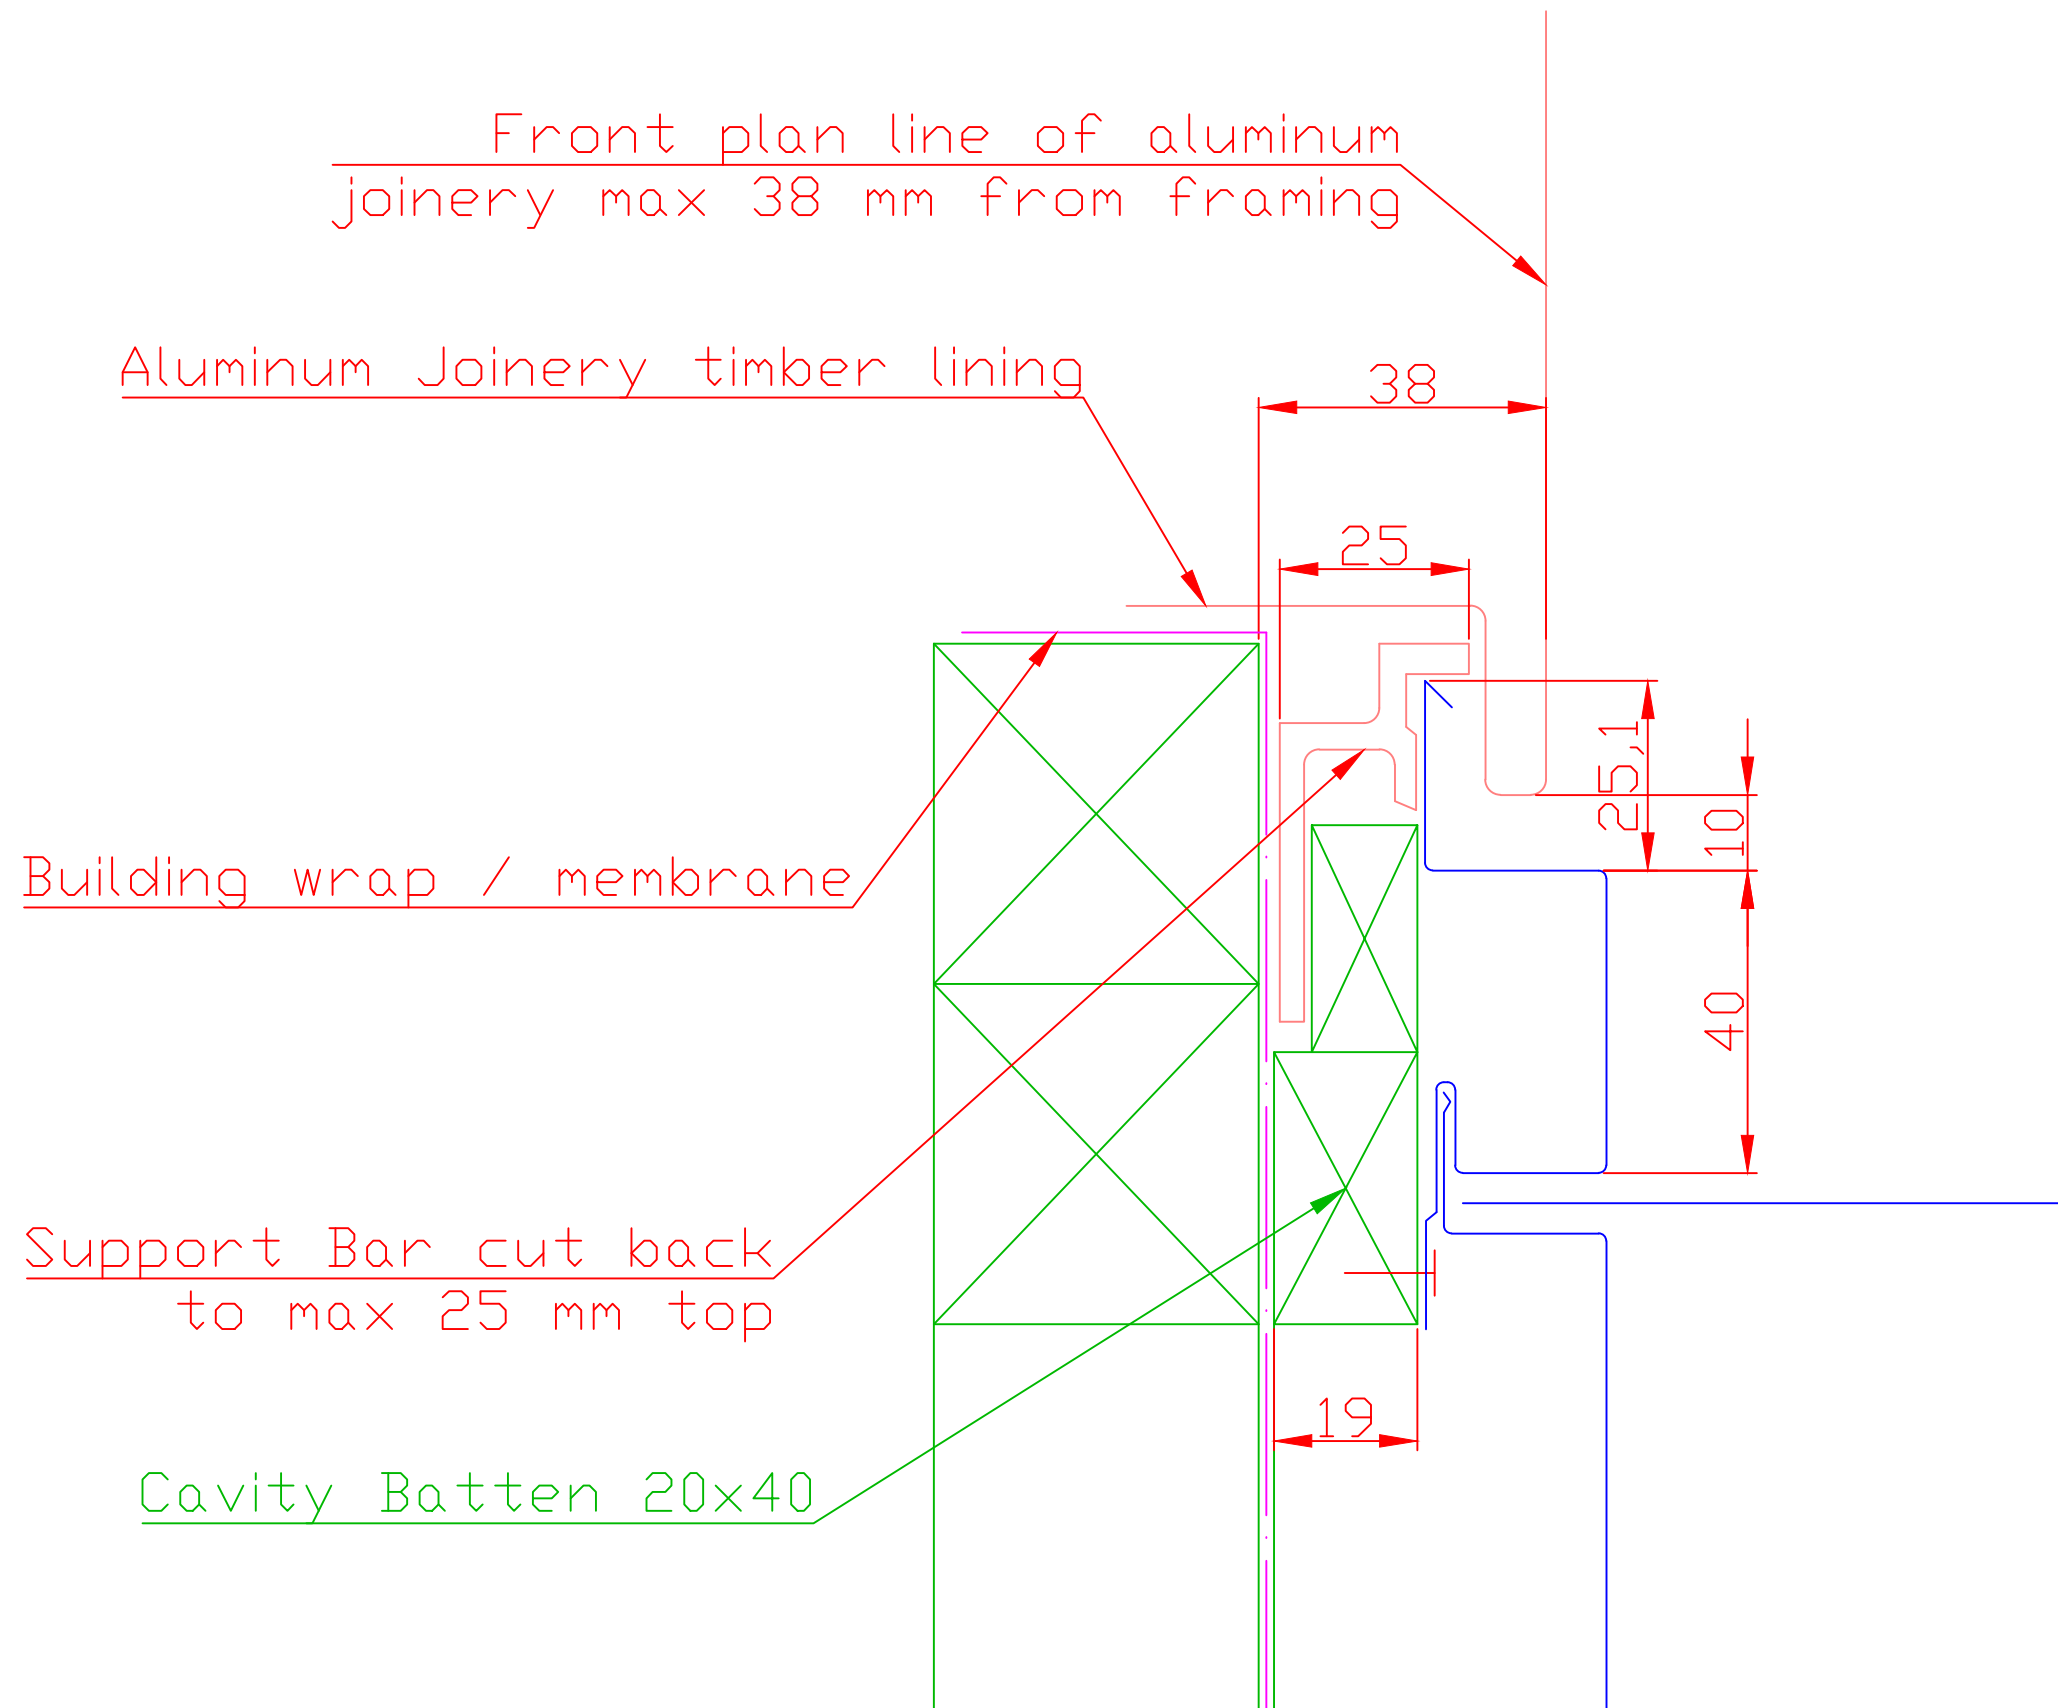

Scale 1:1 @ A3




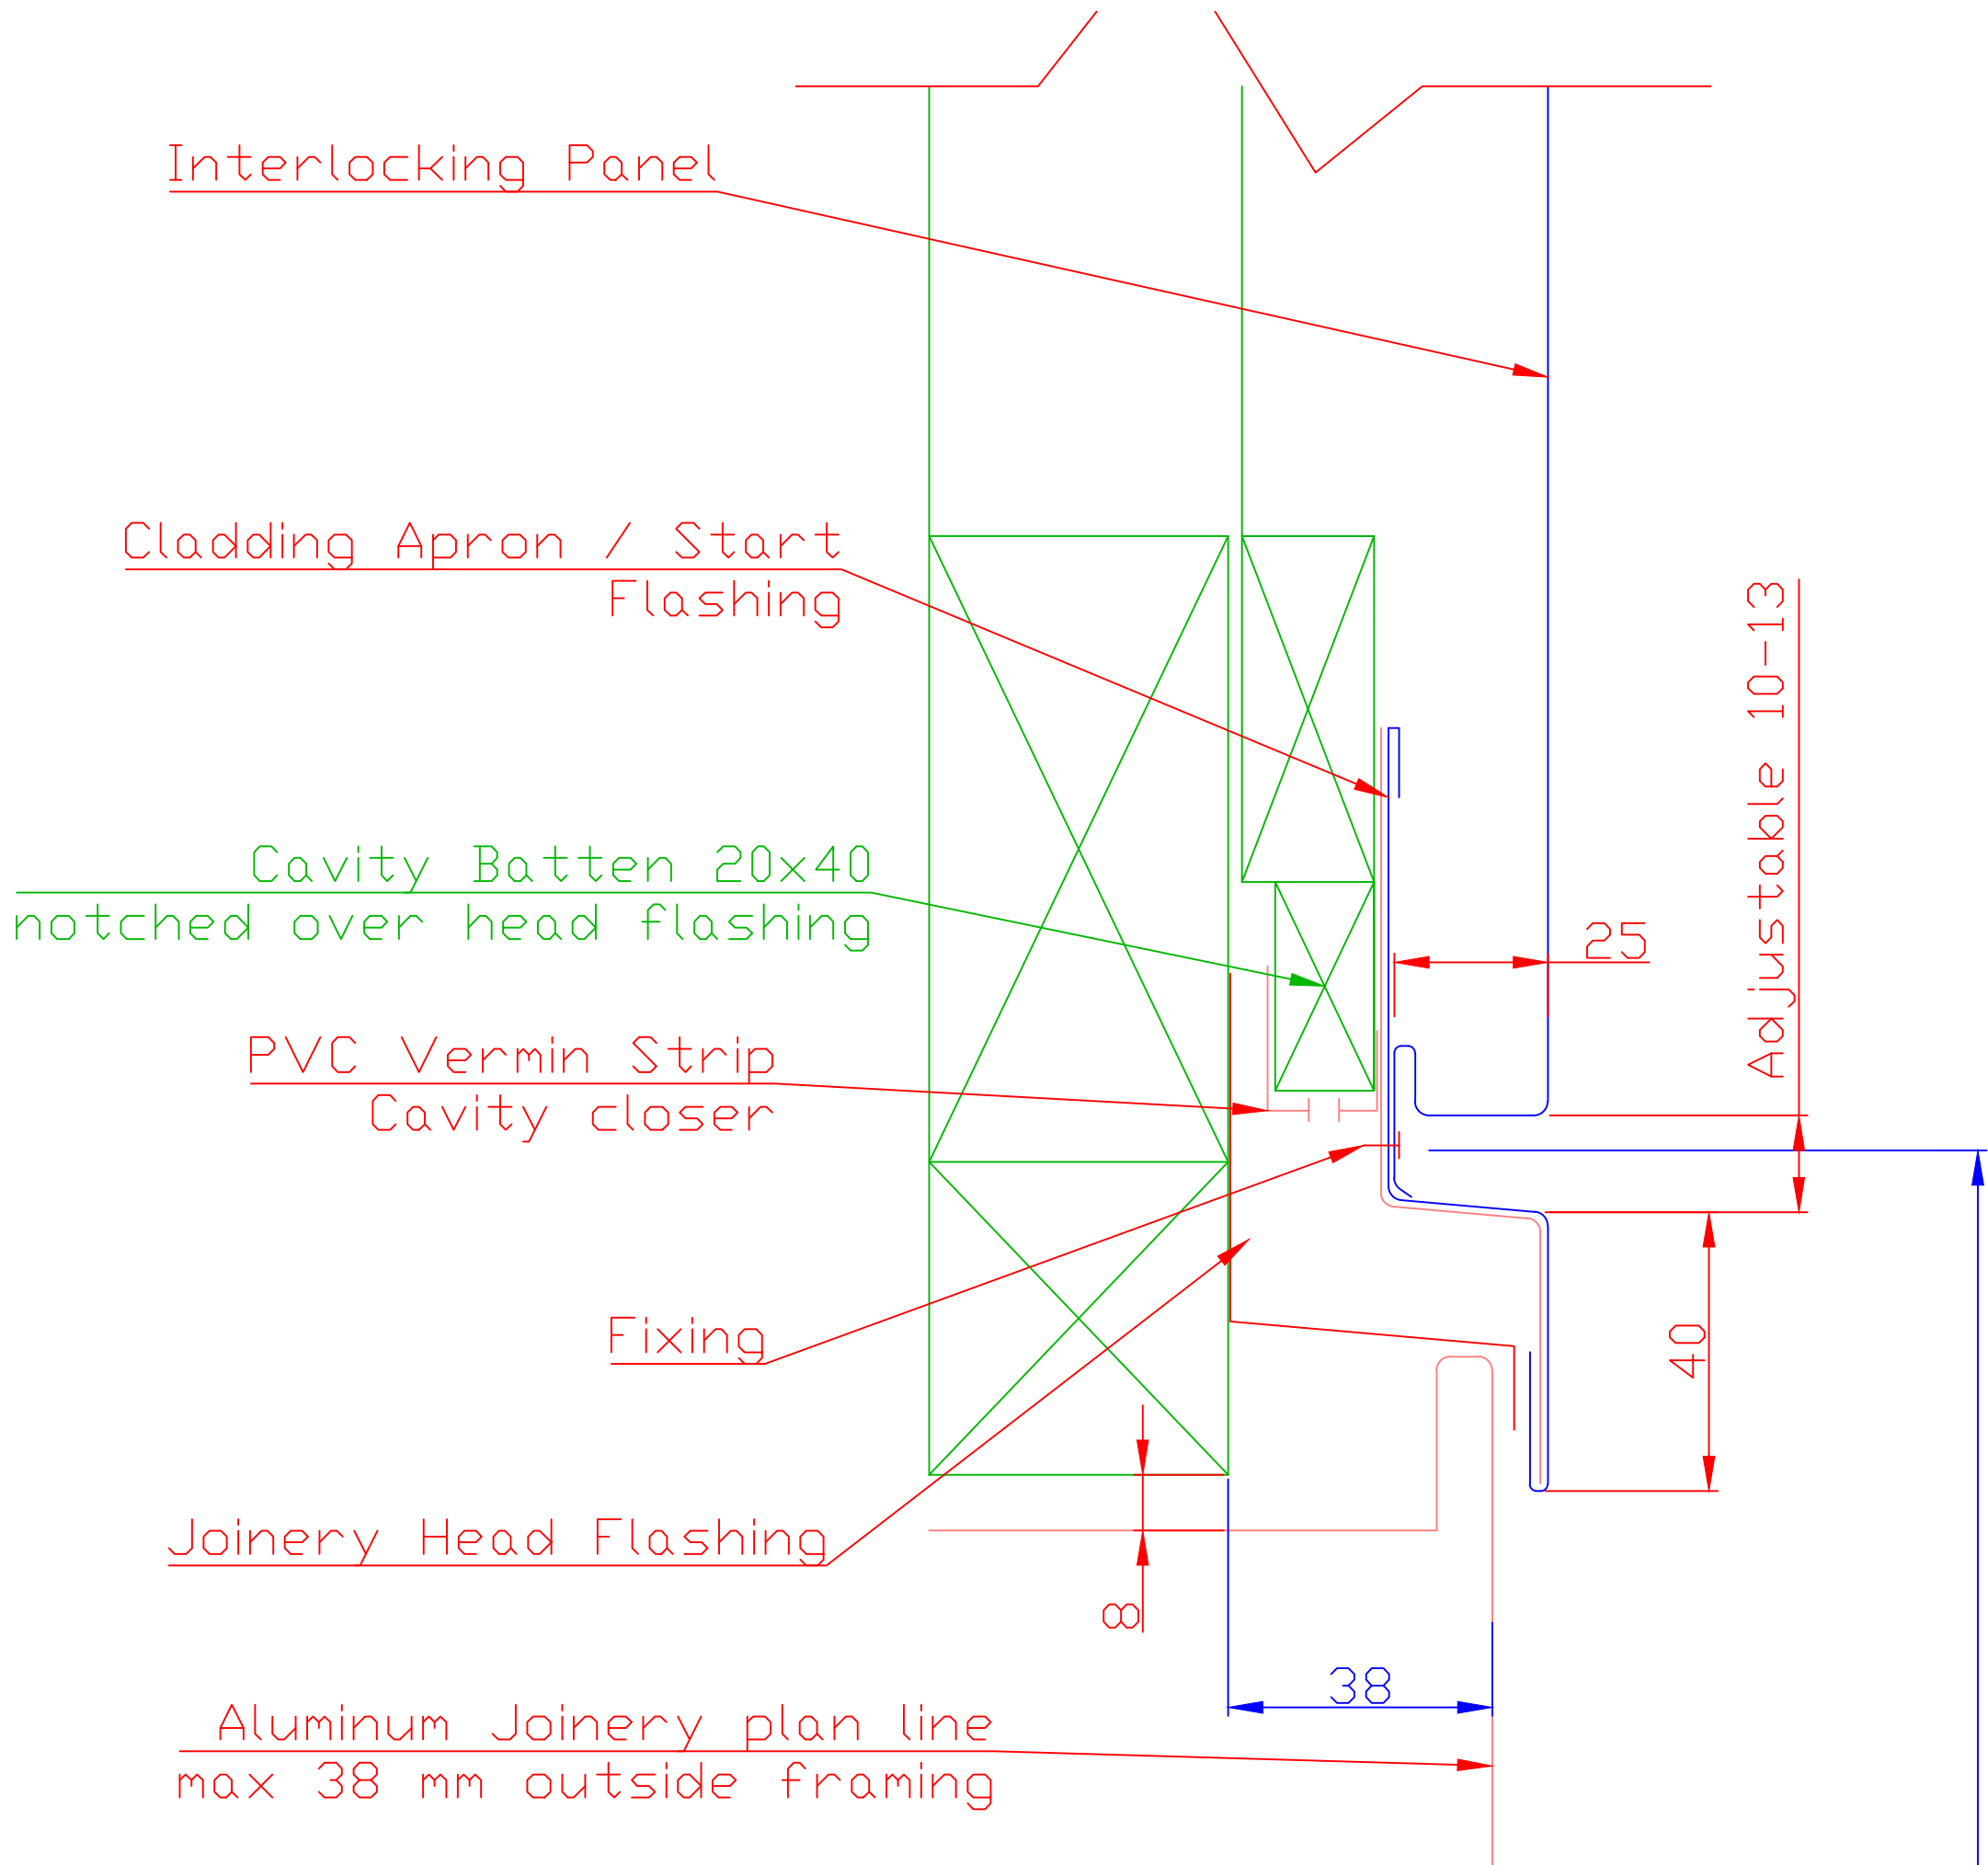

Scale 1:1 @ A3



www.Archtech.co.nz  
 info@archtech.co.nz  
 0800 252 383

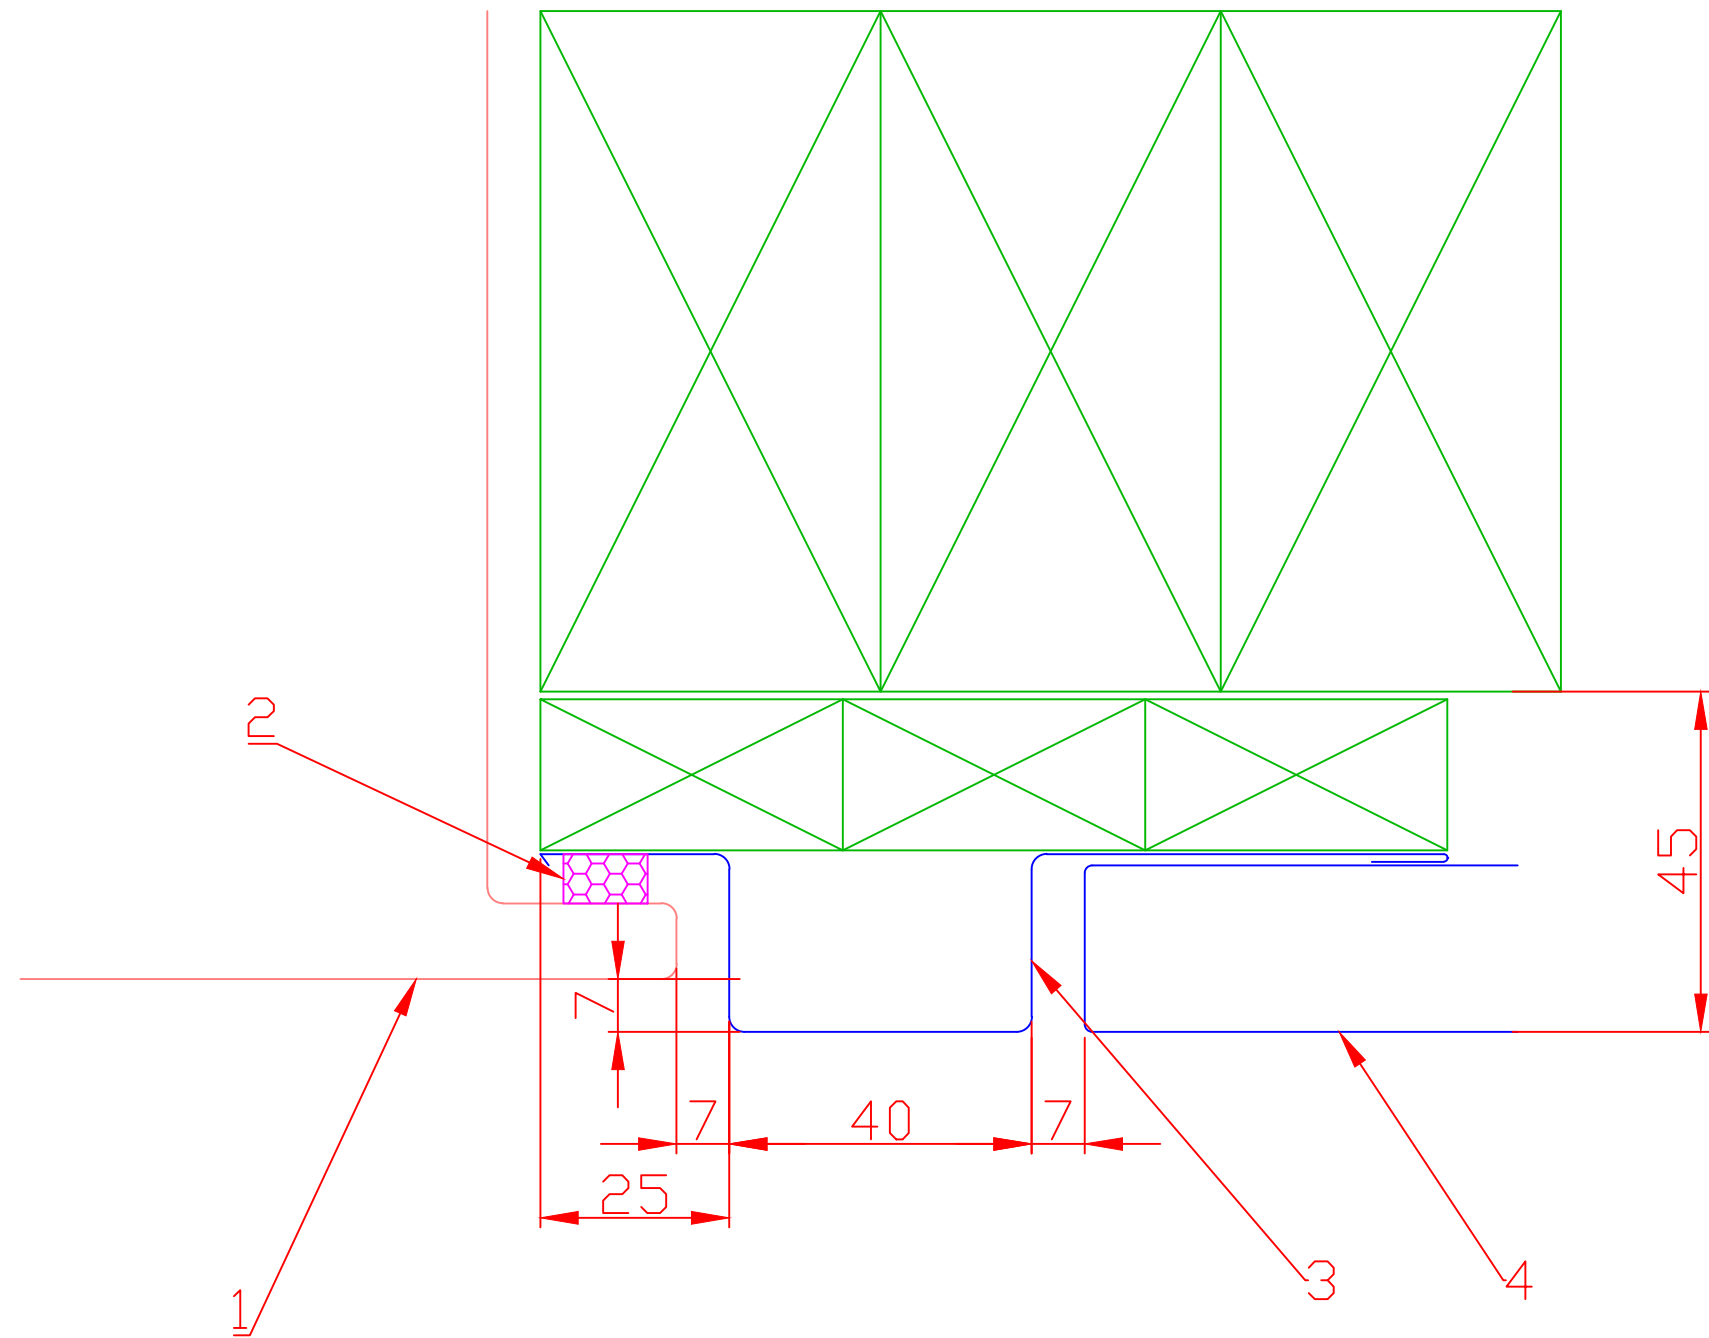

1. Alum Joinery
2. Compressible Foam
3. Jamb Flashing
4. Interlocking panel



[www.Archtech.co.nz](http://www.Archtech.co.nz)

[info@archtech.co.nz](mailto:info@archtech.co.nz)

0800 252 383