

General Notes


Random width panels allows for lining up with full panels on joinery.

No.	Revision/Issue	Date

Firm Name and Address  
 www.Archtech.co.nz  
 info@archtech.co.nz  
 0800 252 383

Project Name and Address  
 Interlocking Panel Overview

Project Panel Overview	Sheet 01
Date 25.03.2015	
Scale 2:1 @ A1	

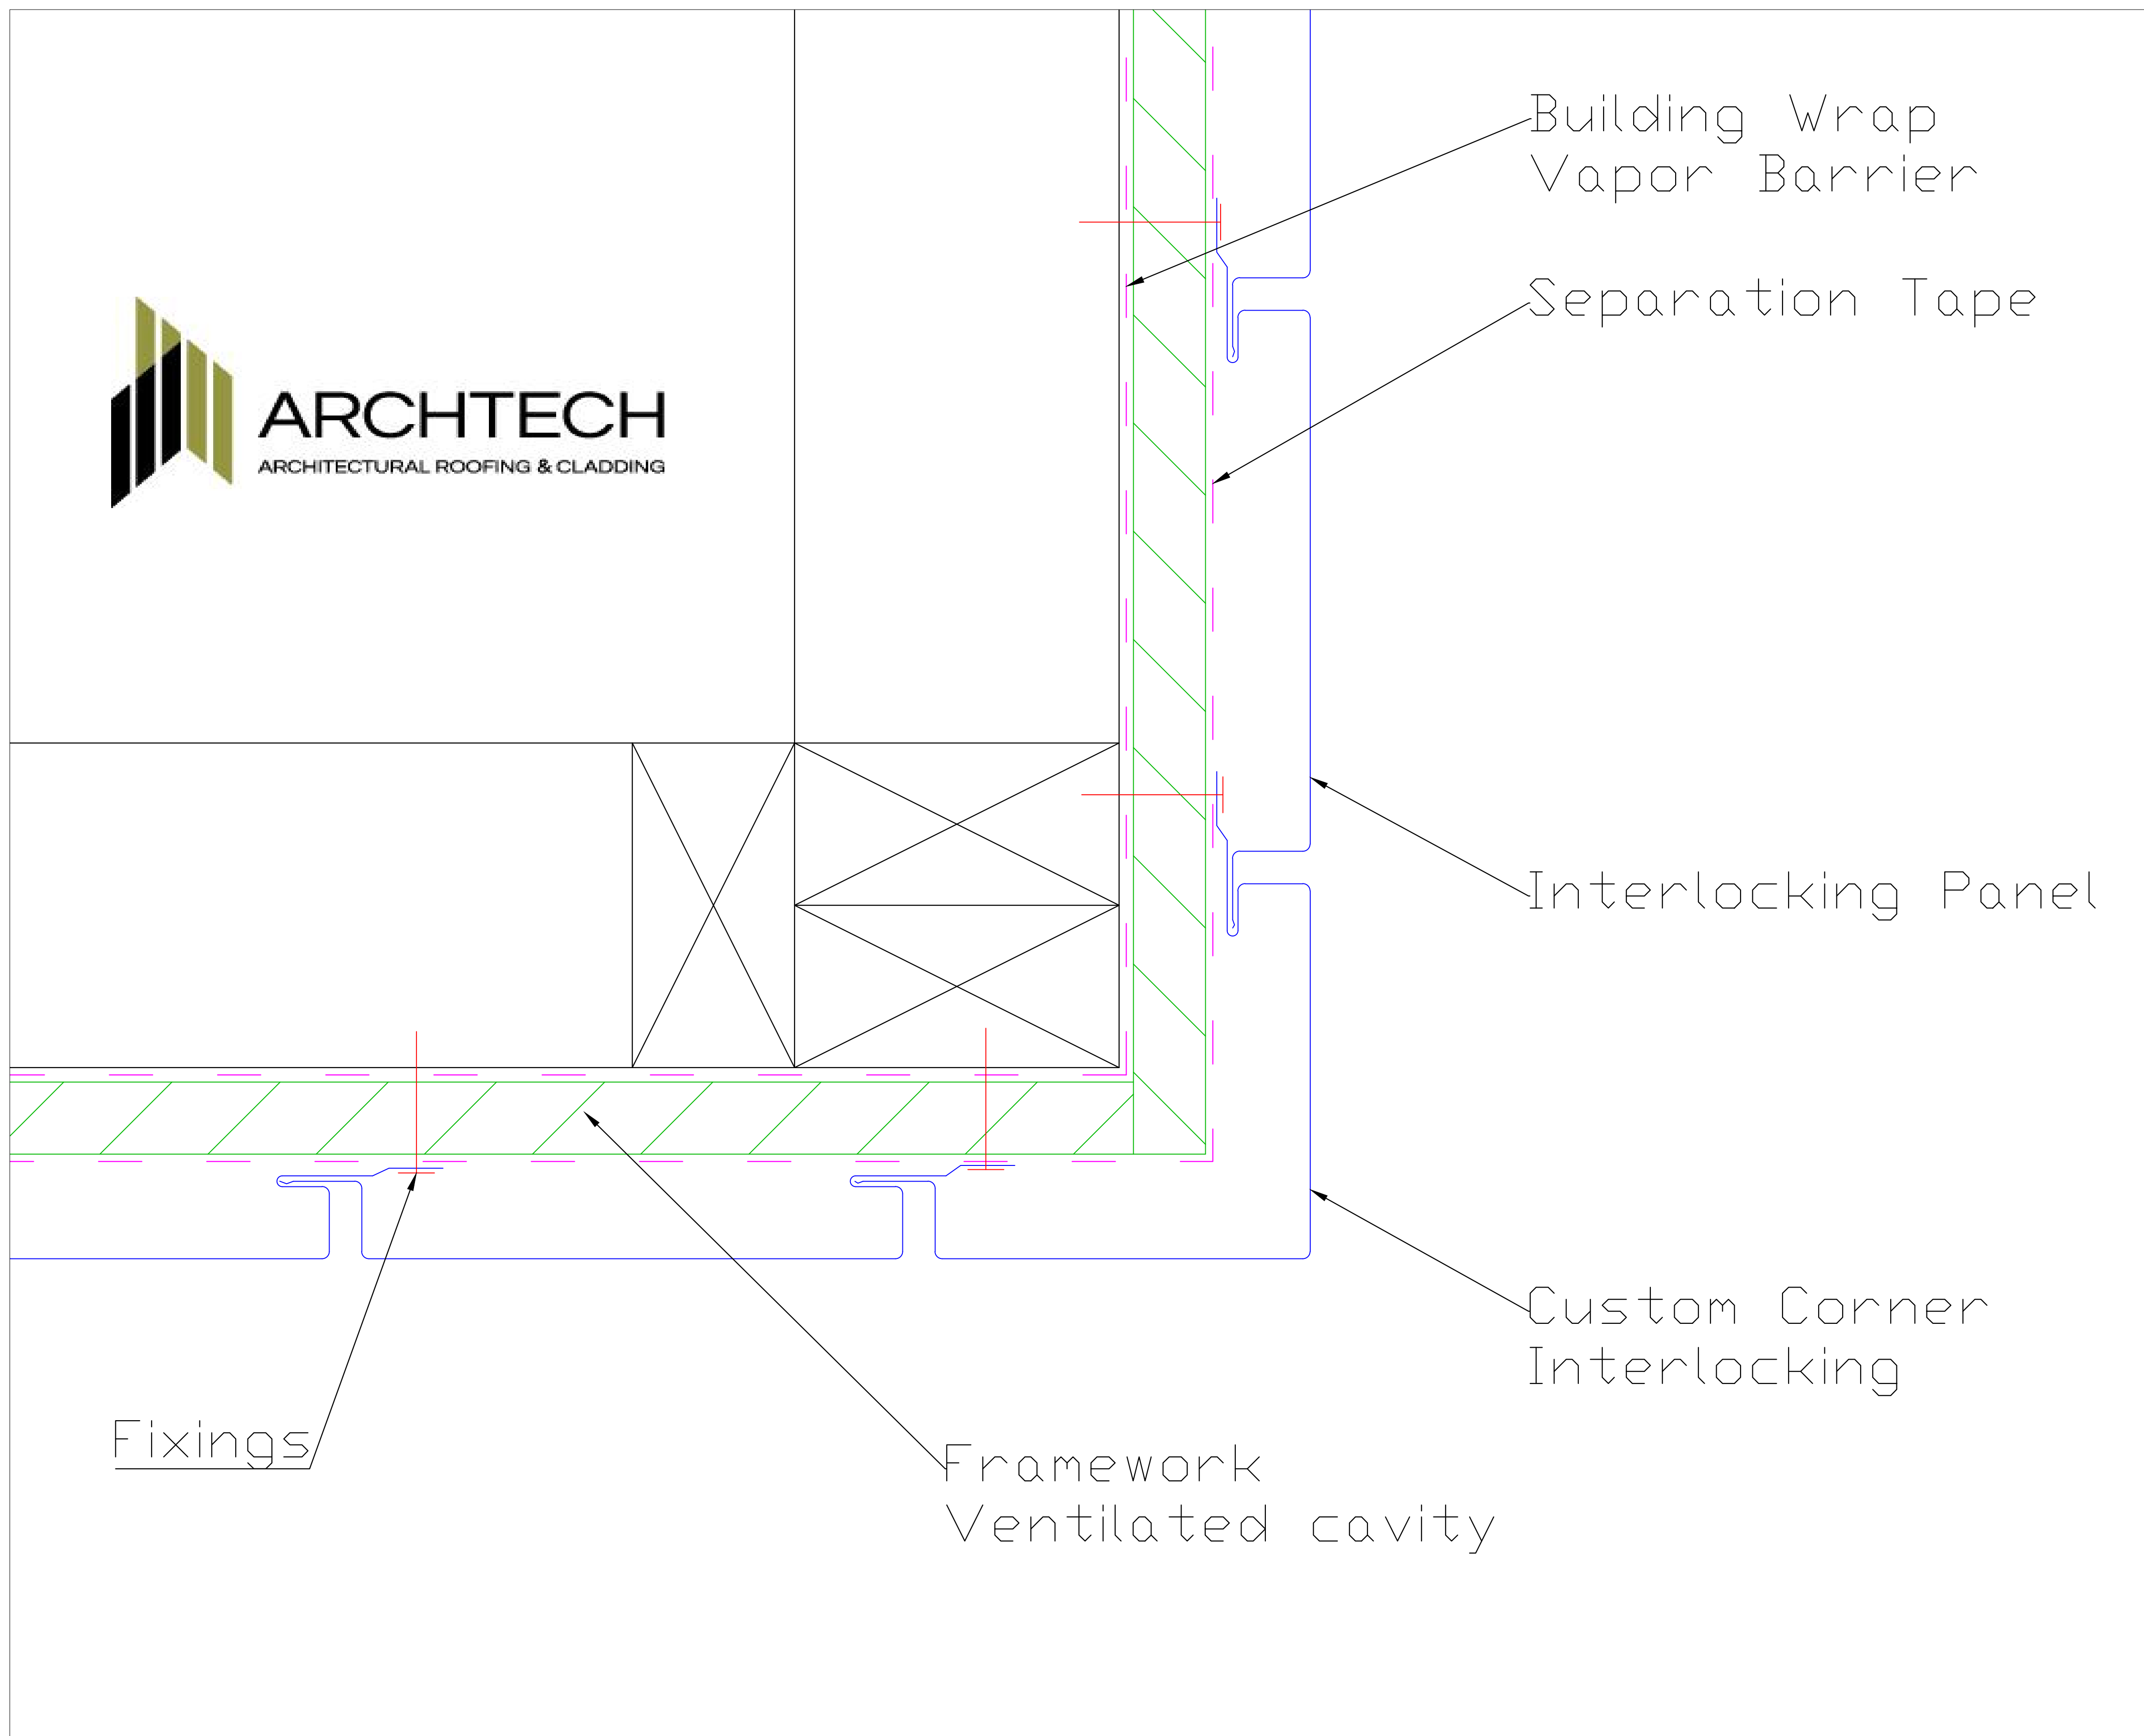


General Notes

No.	Revision/Issue	Date

Firm Name and Address  
 www.Archtech.co.nz  
 info@archtech.co.nz  
 0800 252 383

Project Name and Address  
 Interlocking panel  
 External Corner

Project	IP Details	Sheet
Date	25.03.2015	02
Scale	1:1 @ A1	

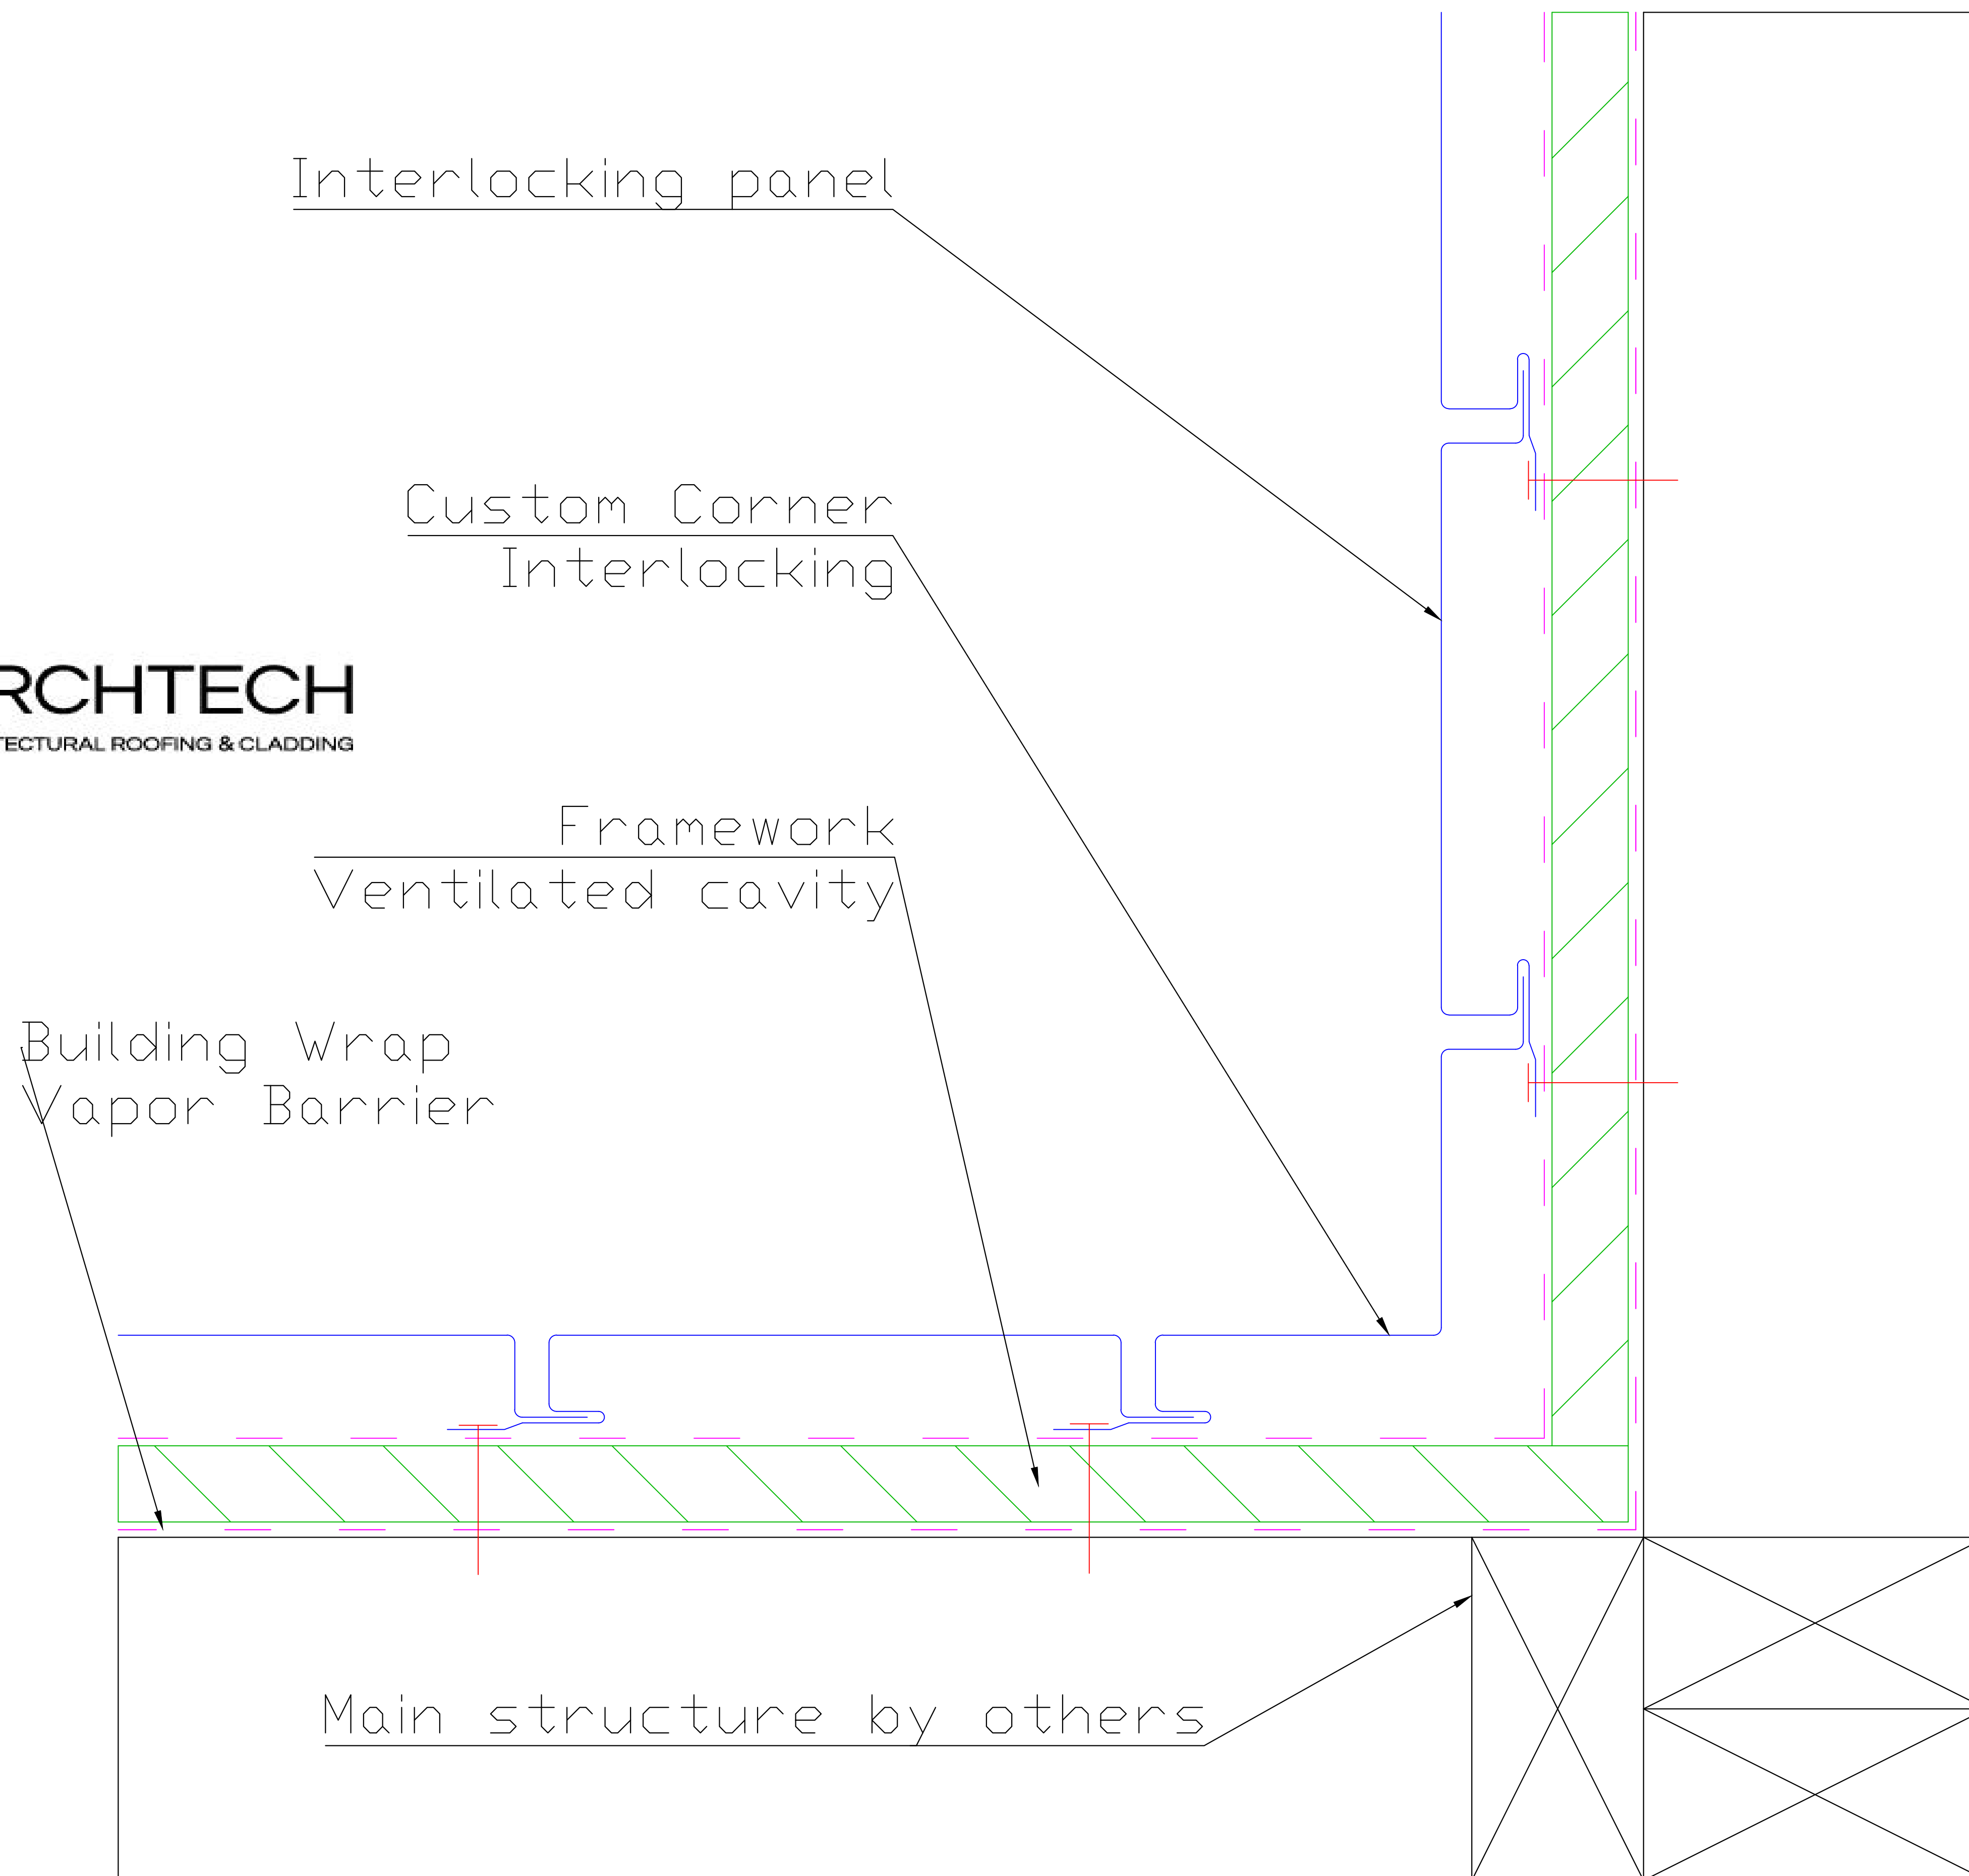


General Notes

No.	Revision/Issue	Date

Firm Name and Address  
 www.Archtech.co.nz  
 info@archtech.co.nz  
 0800 252 383

Project Name and Address  
 Interlocking Panel  
 Internal Corner

Project	IP Details	Sheet
Date	25.03.2015	03
Scale	1:1 @ A1	

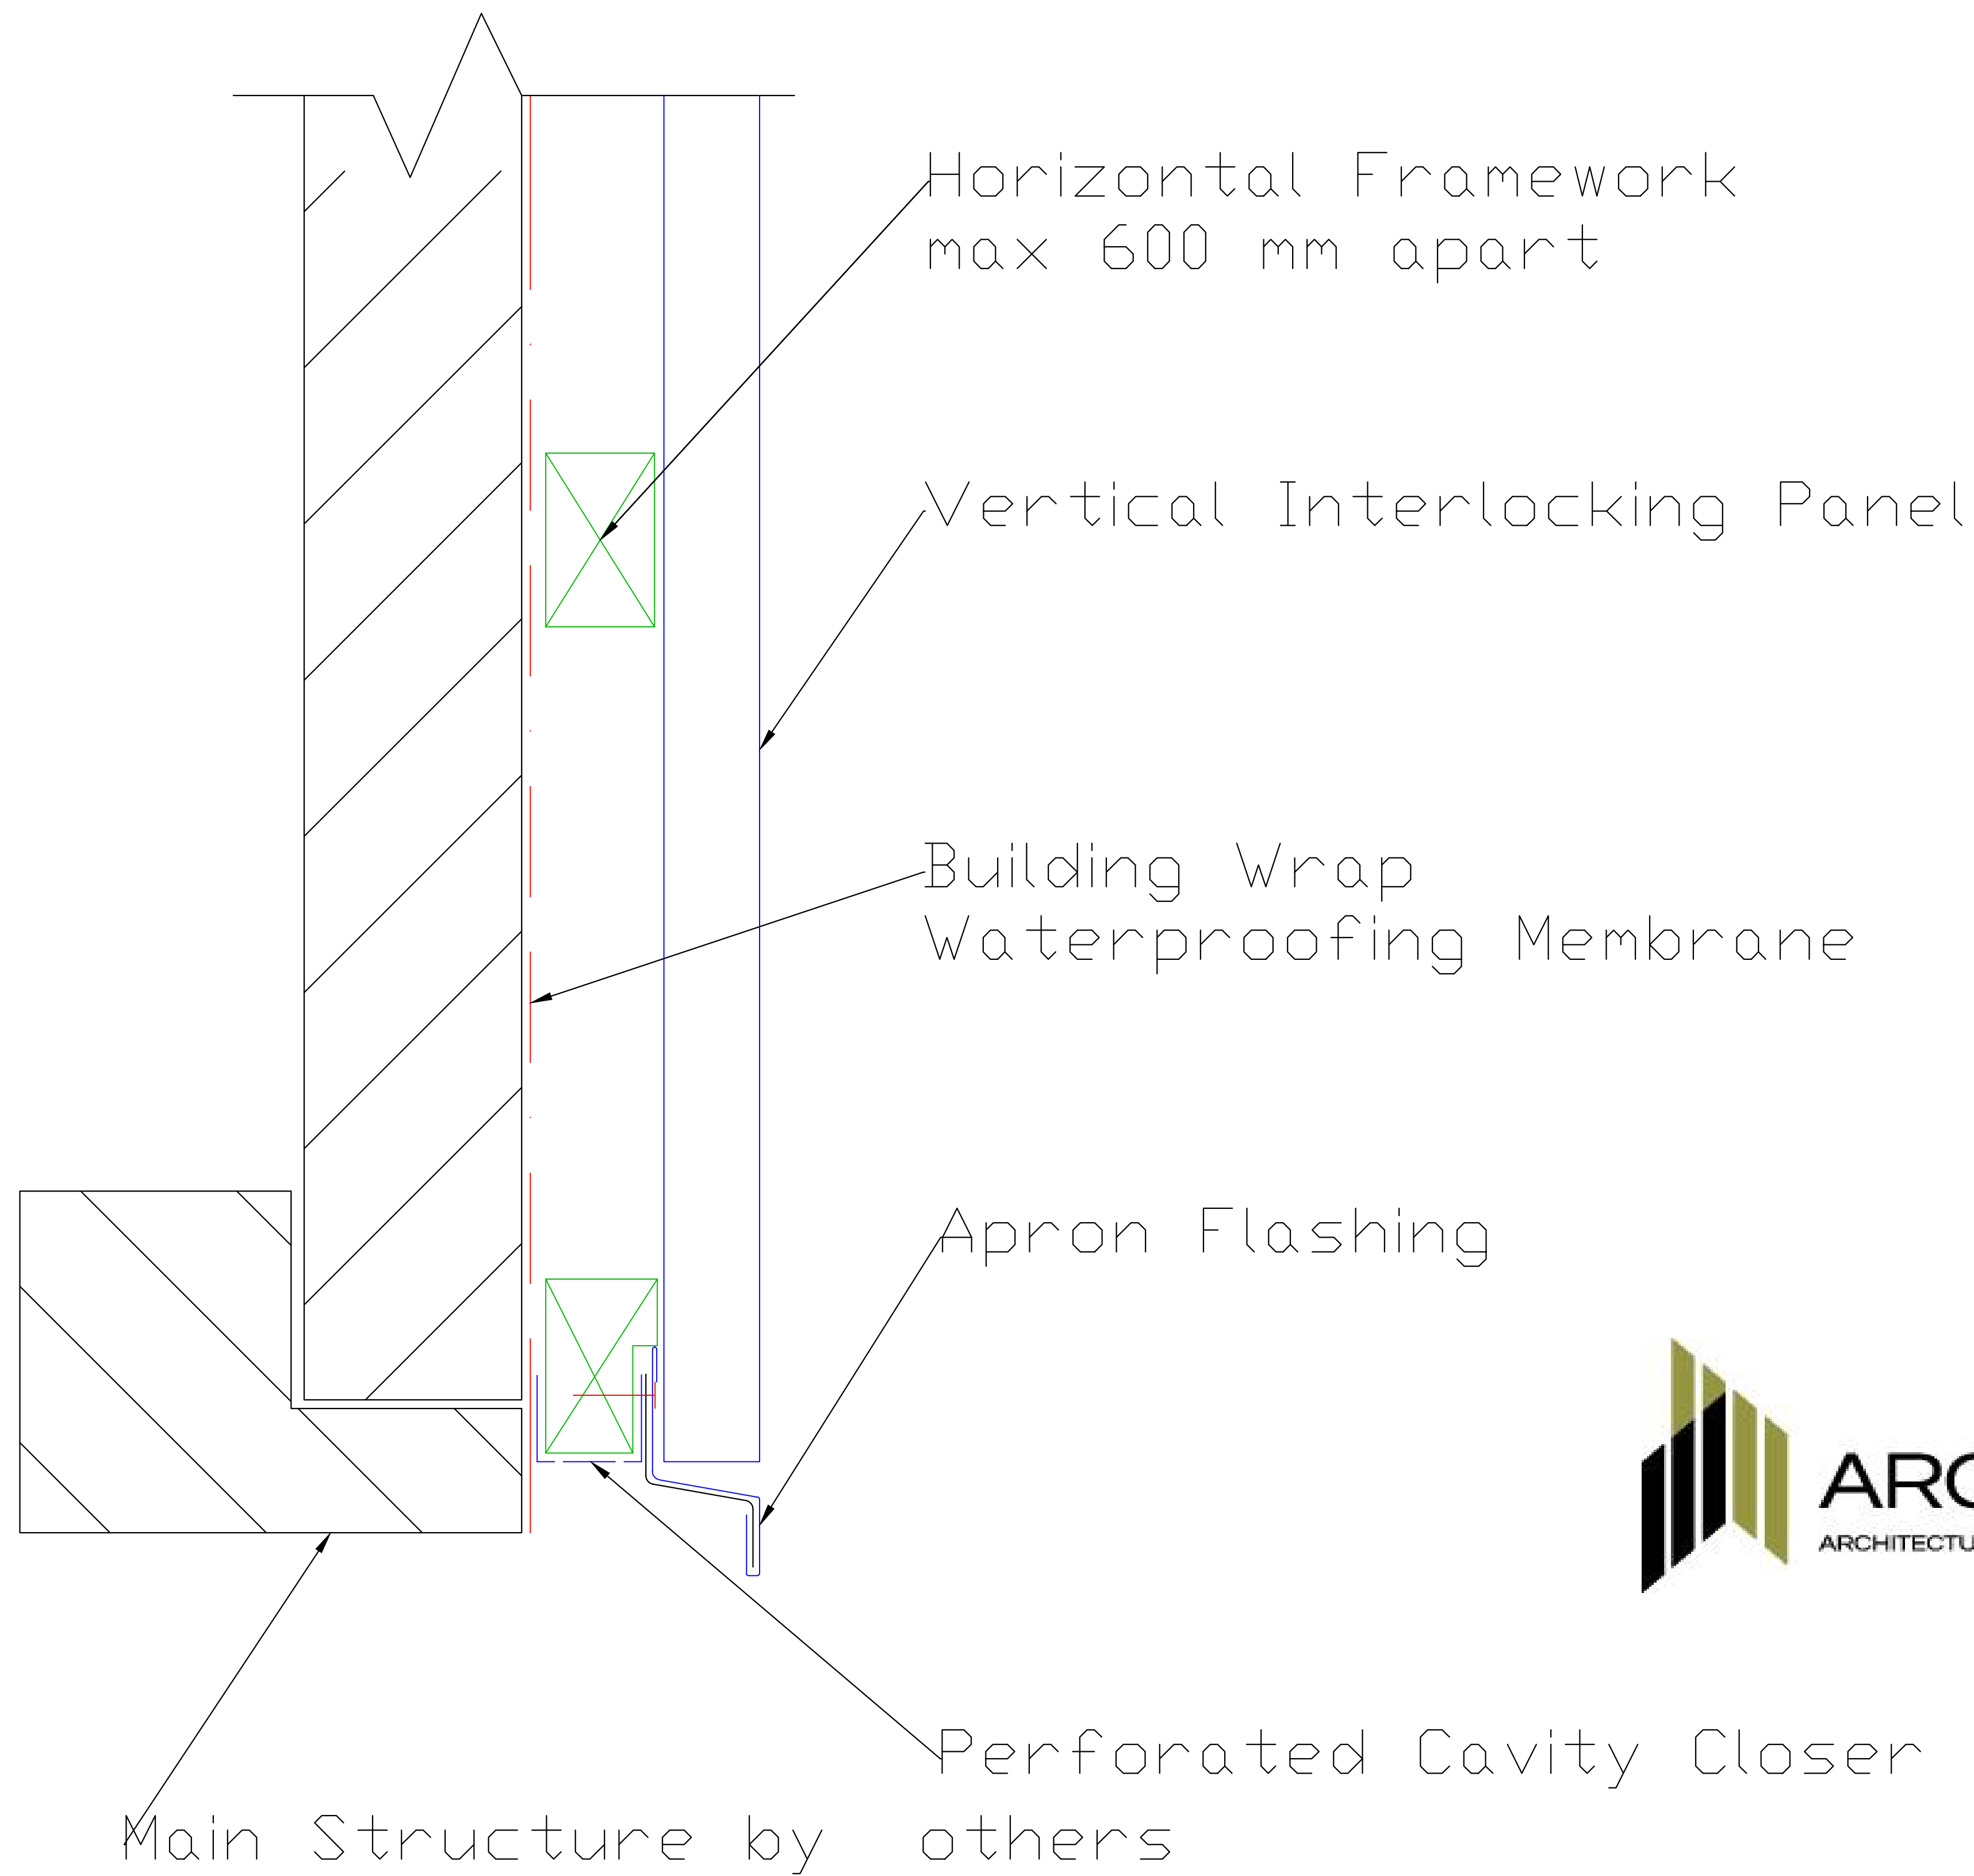


General Notes

No.	Revision/Issue	Date

Firm Name and Address  
 www.Archtech.co.nz  
 info@archtech.co.nz  
 0800 252 383

Project Name and Address  
 Interlocking panel  
 Bottom of Wall

Project IP Details	Sheet 04
Date 25.03.2015	
Scale 1:1 @ A1	

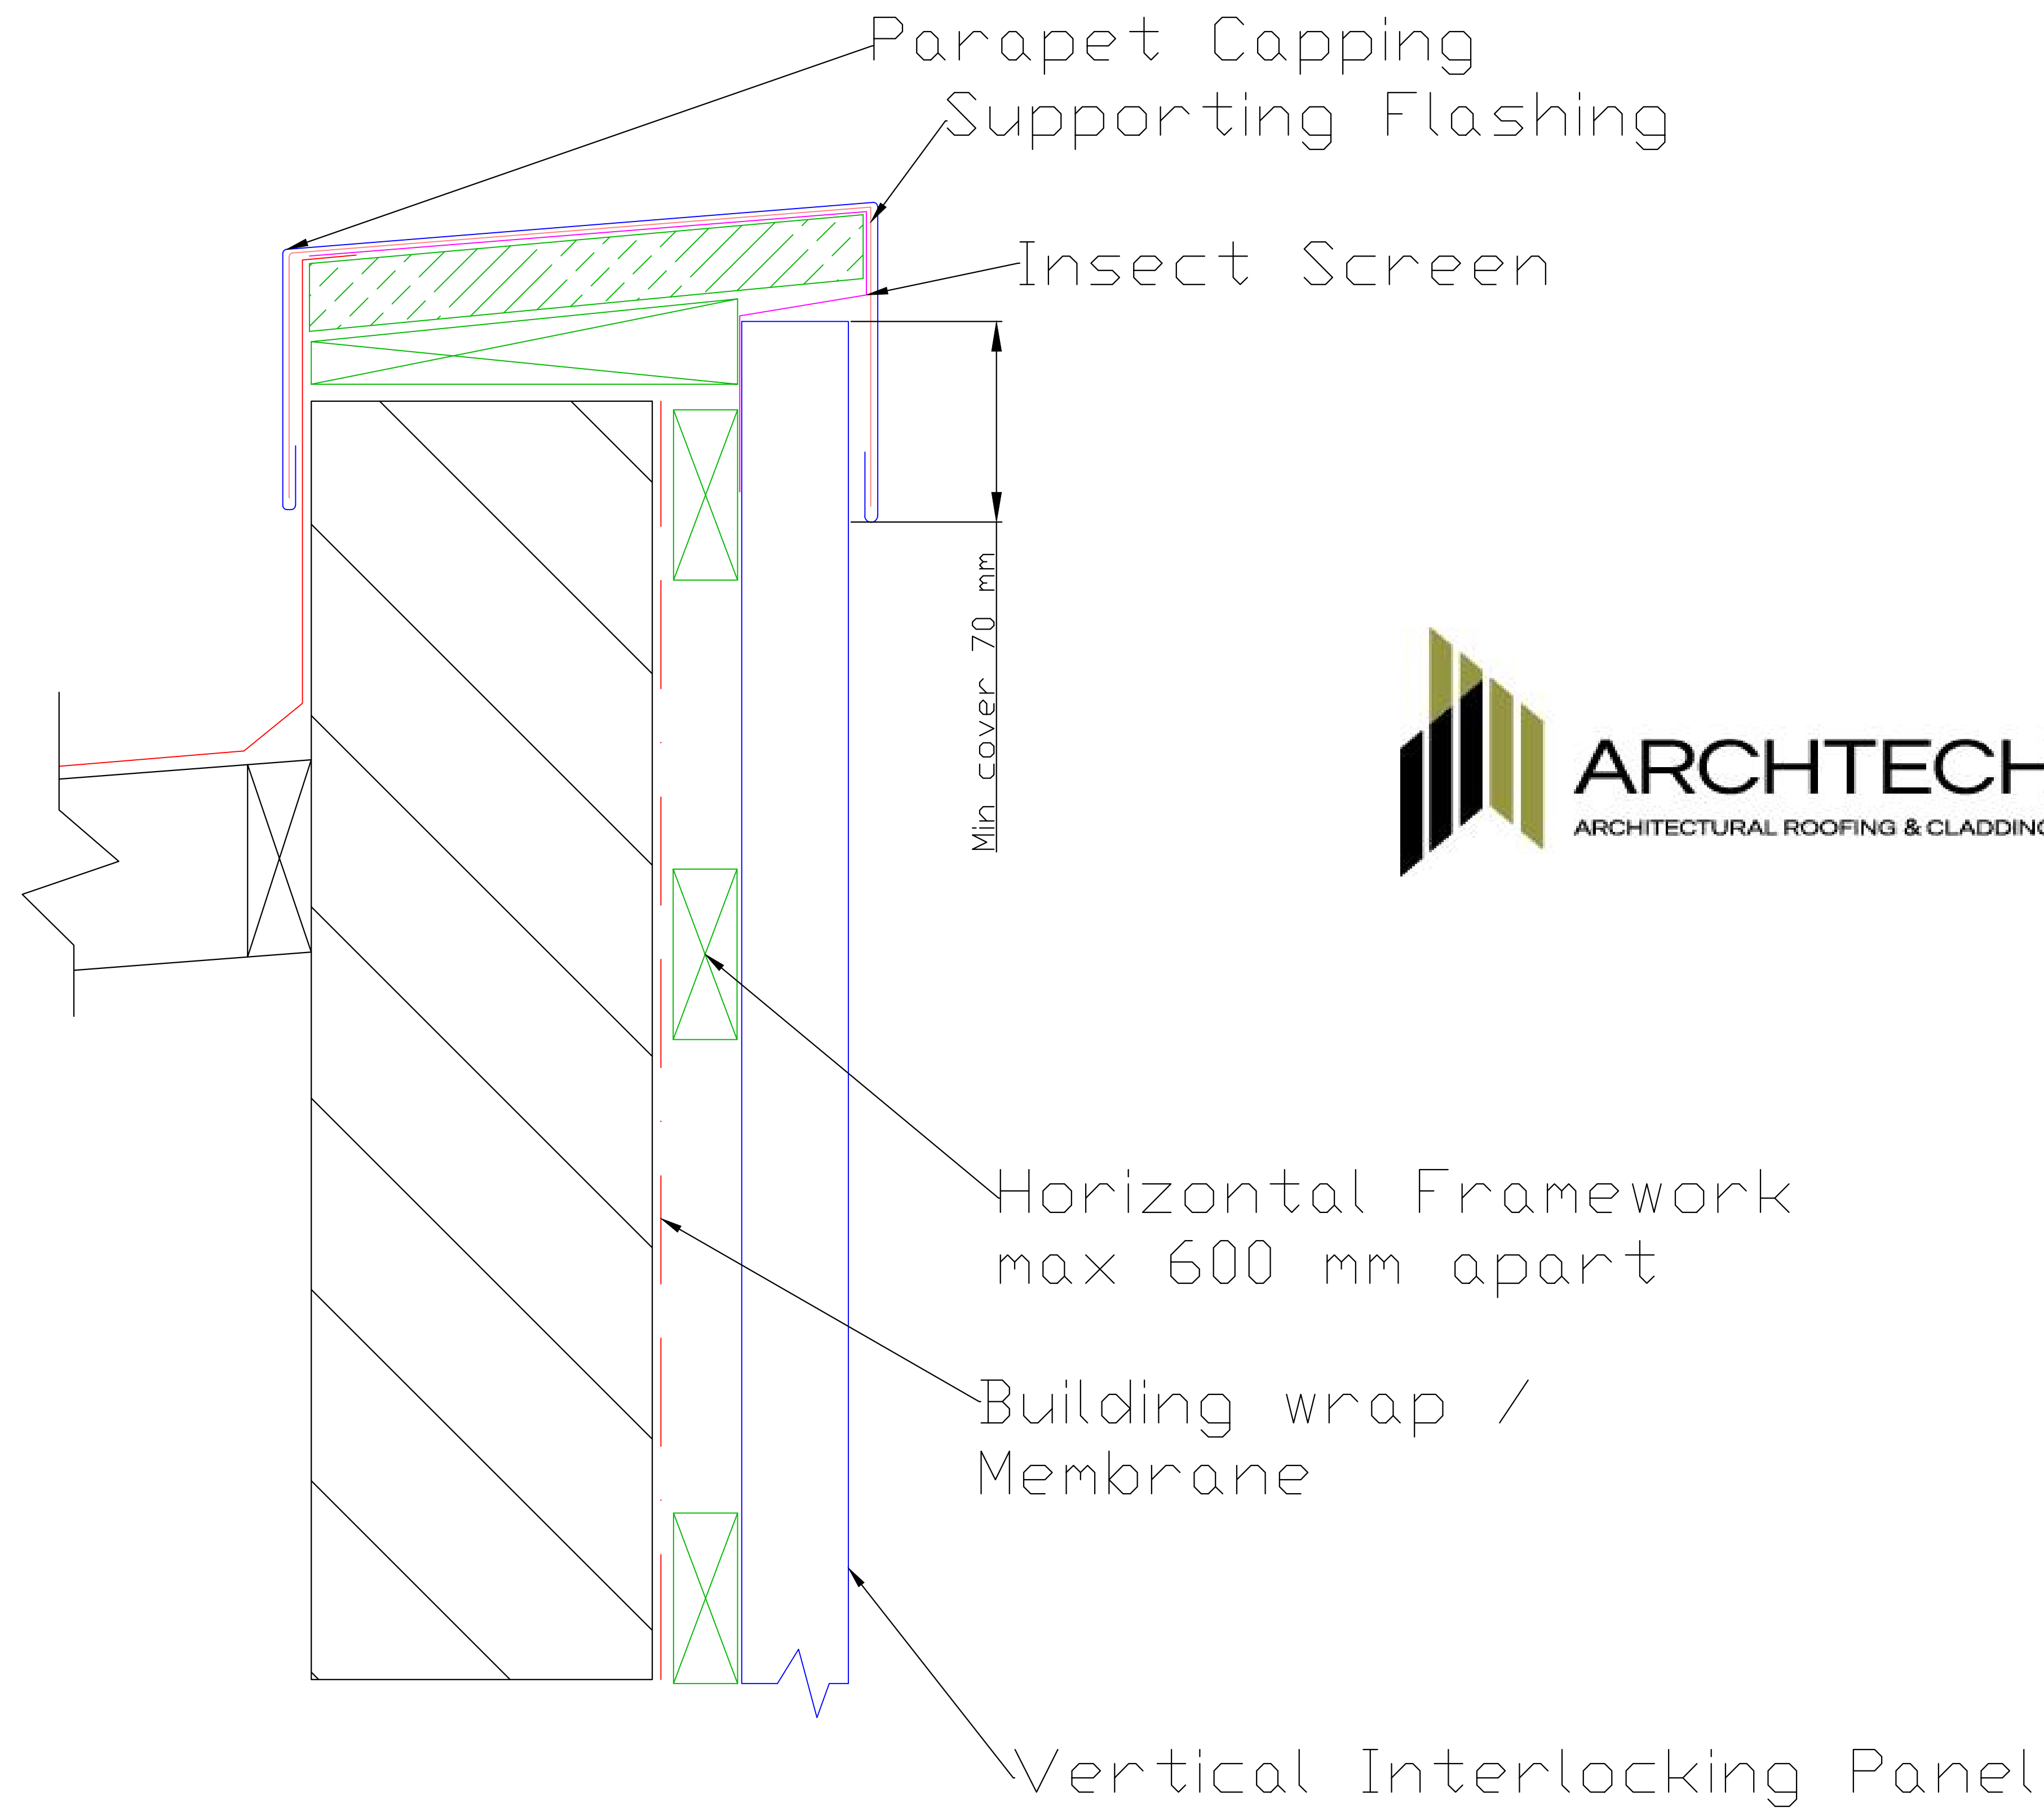


General Notes

No.	Revision/Issue	Date

Firm Name and Address  
 www.Archtech.co.nz  
 info@archtech.co.nz  
 0800 252 383

Project Name and Address  
 Interlocking panel  
 Top Parapet

Project IP Details	Sheet 05
Date 25.03.2015	
Scale 1:1 @ A1	

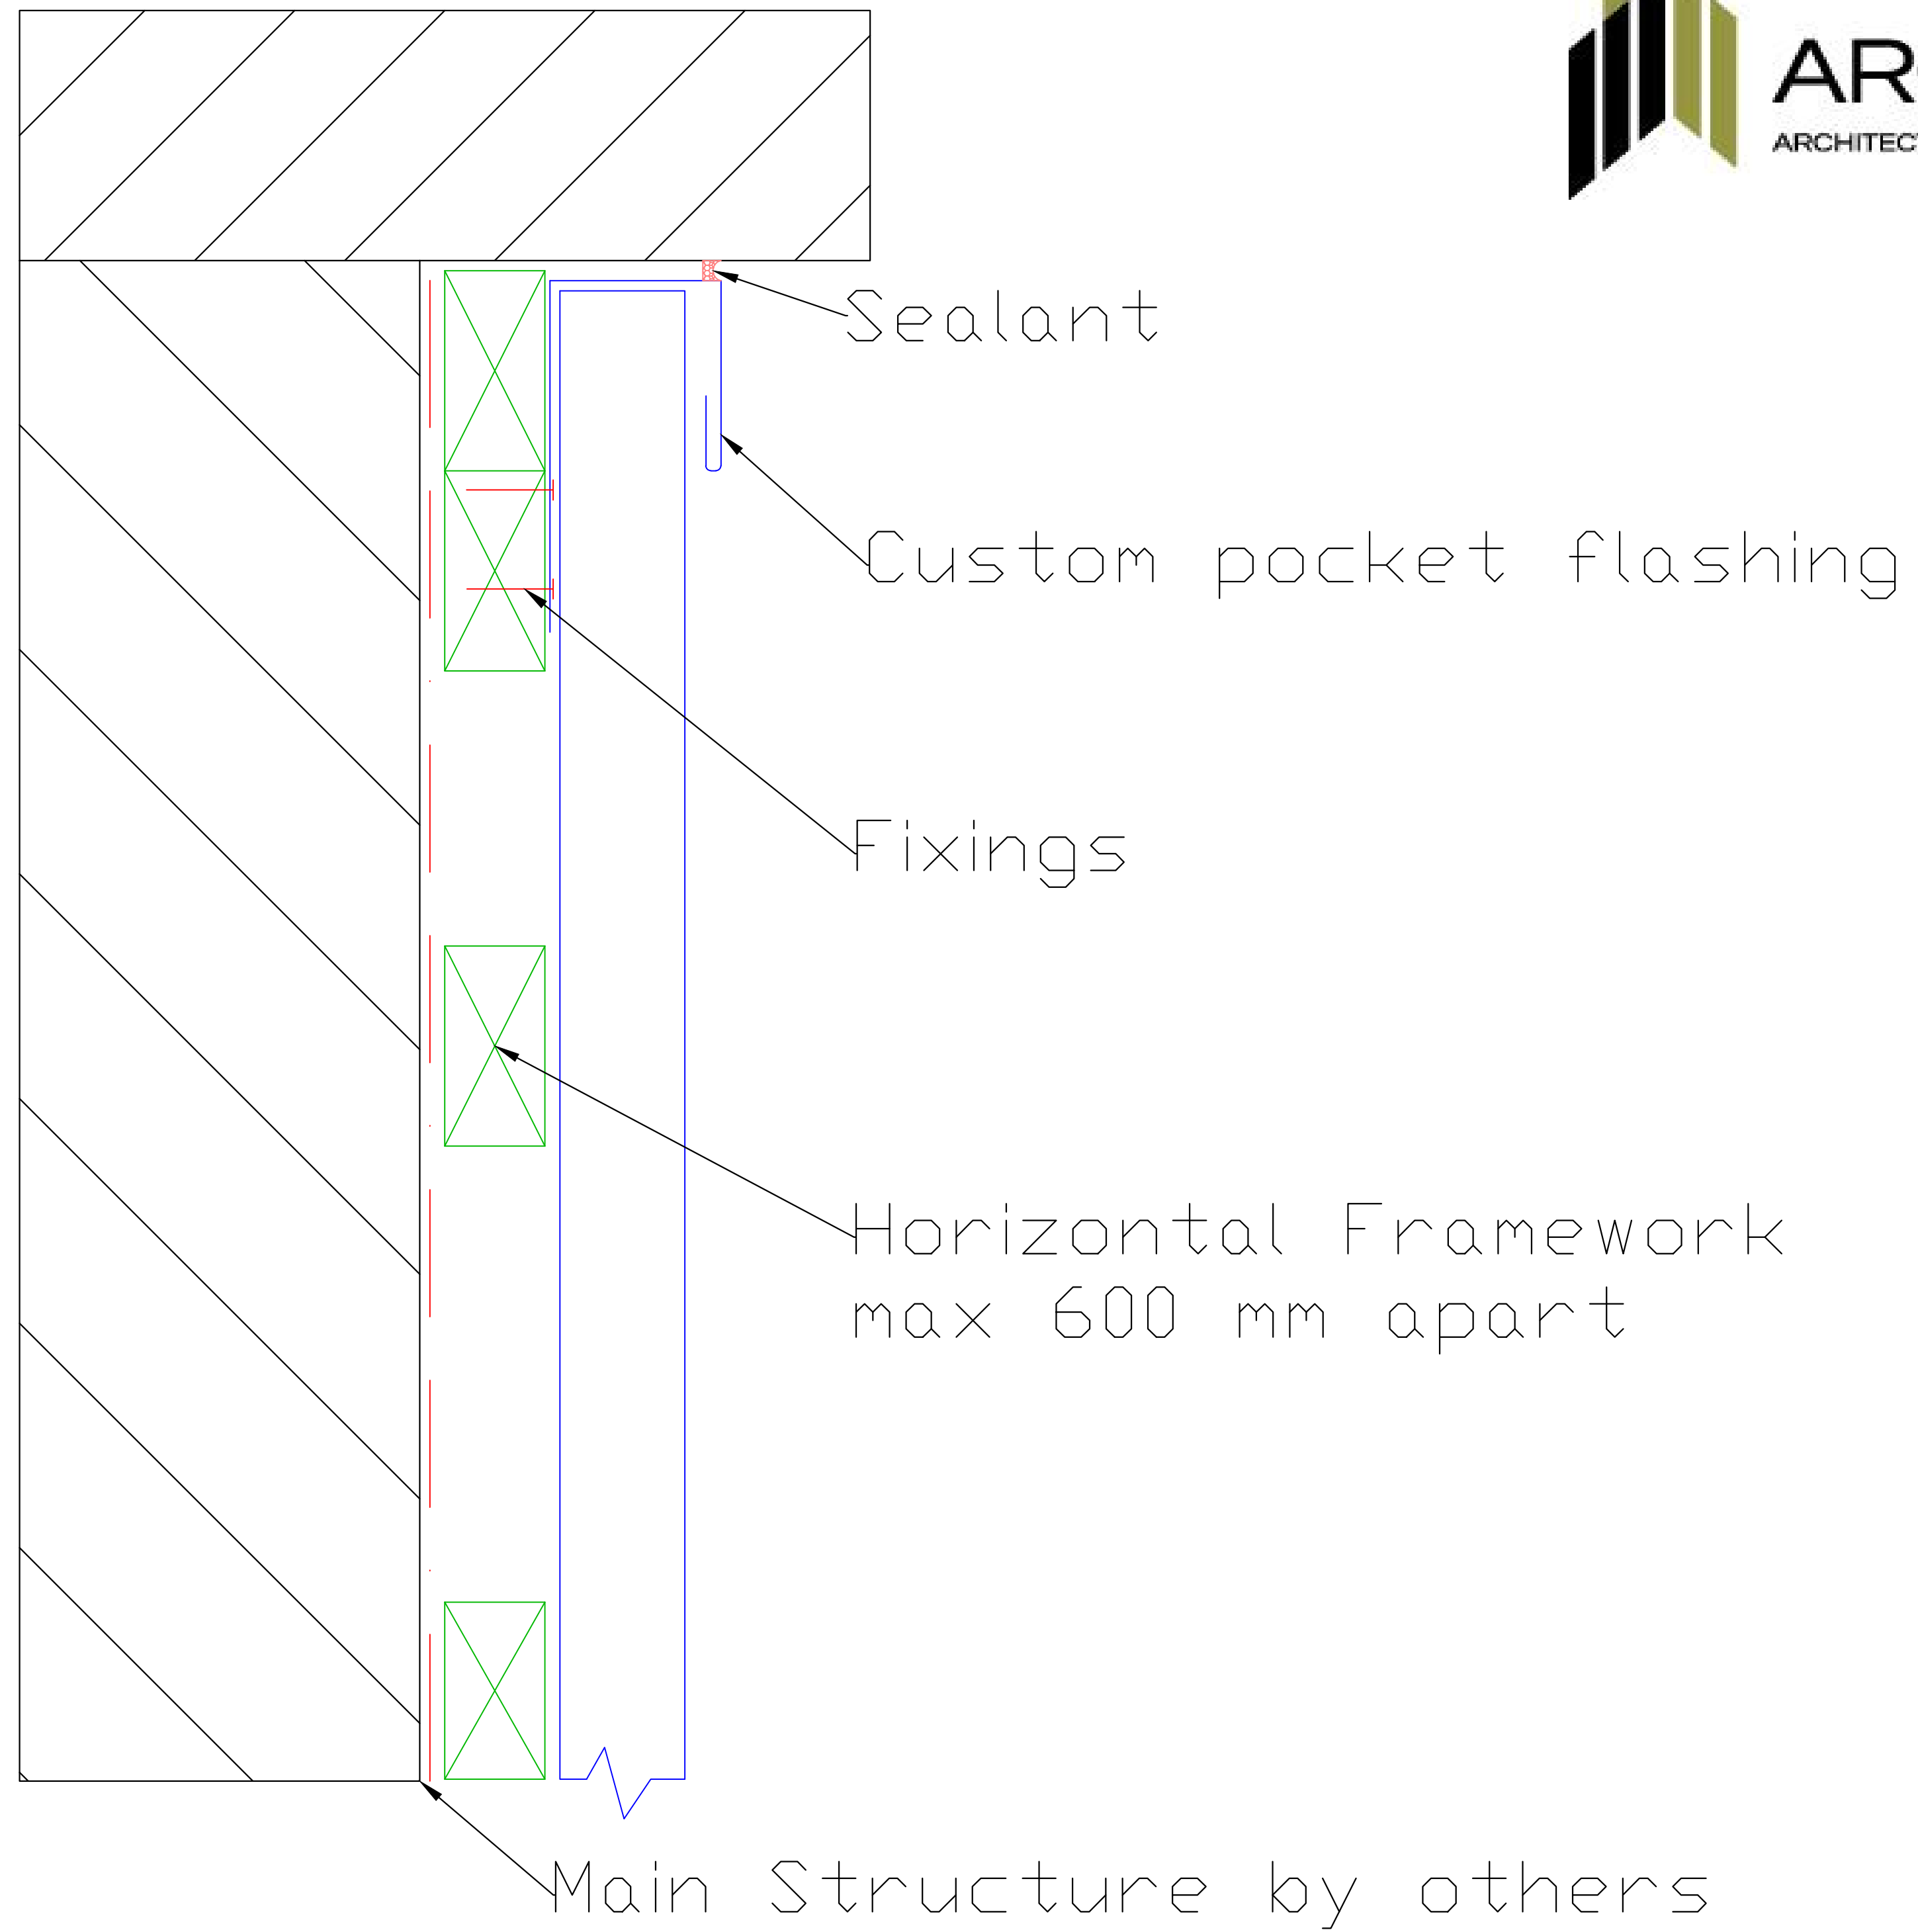


General Notes

No.	Revision/Issue	Date

Firm Name and Address  
[www.Archtech.co.nz](http://www.Archtech.co.nz)  
[info@archtech.co.nz](mailto:info@archtech.co.nz)  
 0800 252 383

Project Name and Address  
 Interlocking panel  
 IP to Soffit

Project	IP Details	Sheet
Date	25.03.2015	06
Scale	1:1 @ A1	

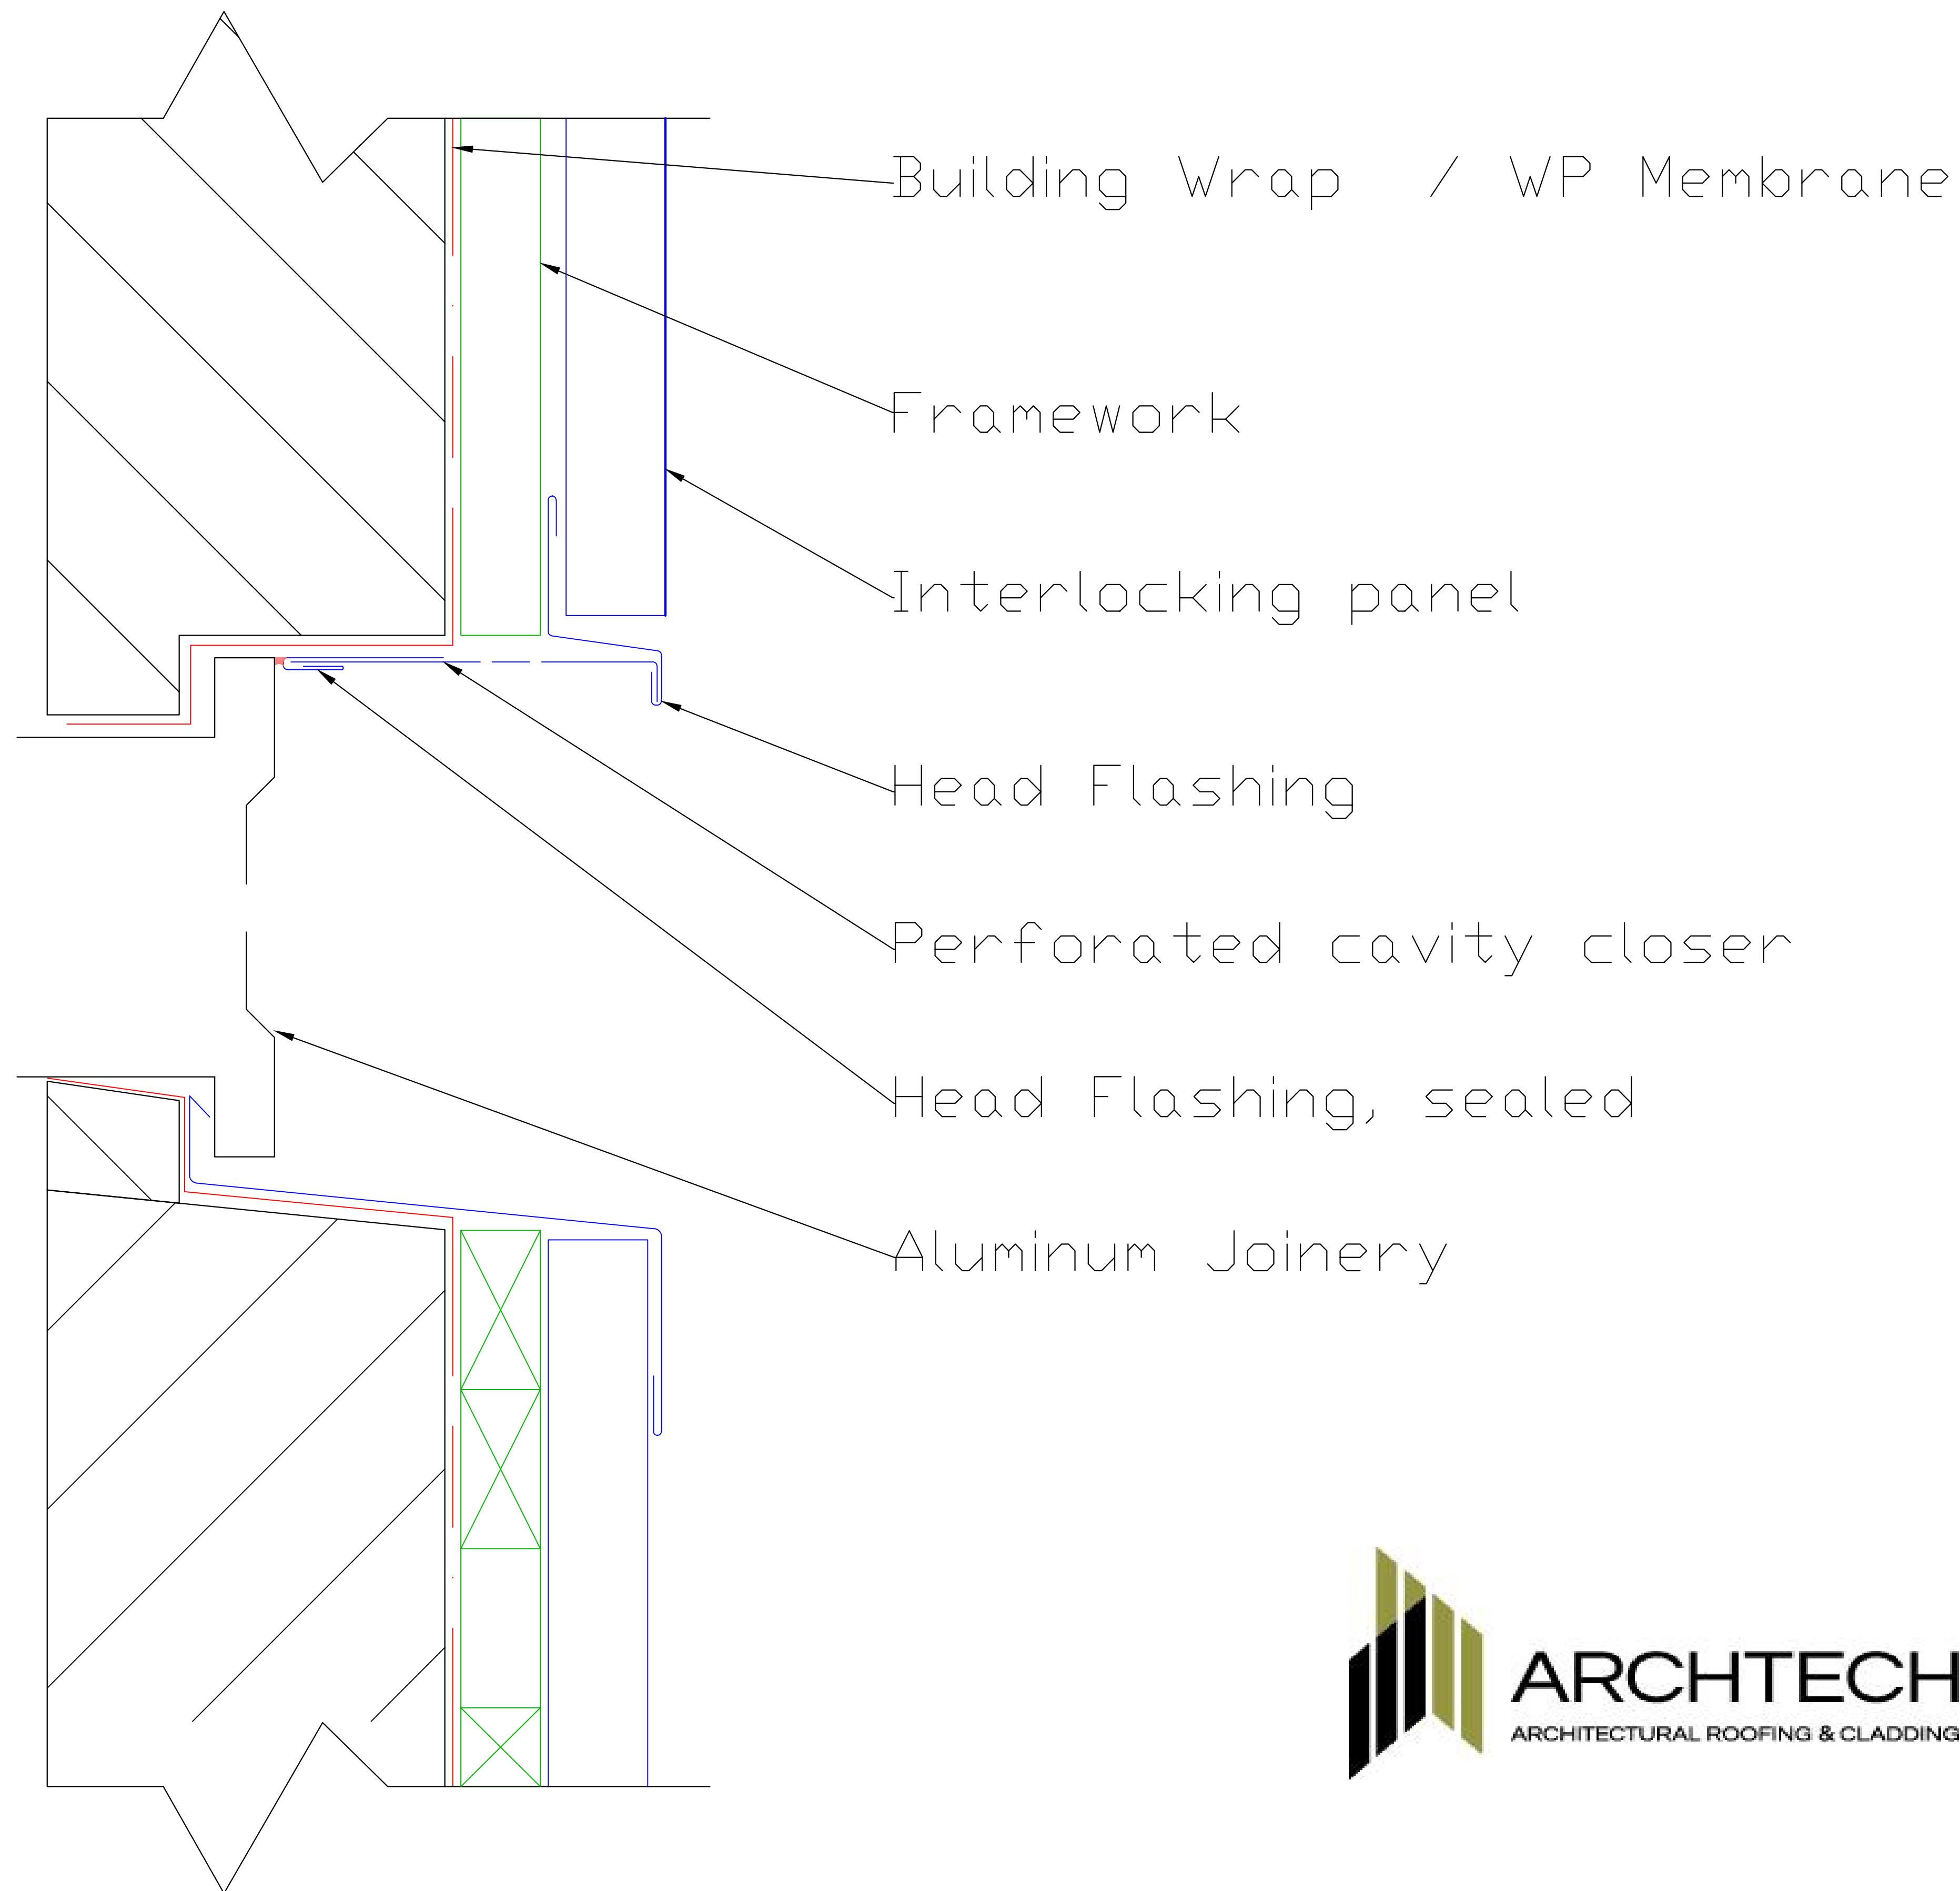

General Notes


No.	Revision/Issue	Date

Firm Name and Address  
 www.Archtech.co.nz  
 info@archtech.co.nz  
 0800 252 383

Project Name and Address  
 Interlocking Panels  
 Window Sill & Head

Project IP Details	Sheet 07
Date 25.03.2015	
Scale 1:1 @ A1	



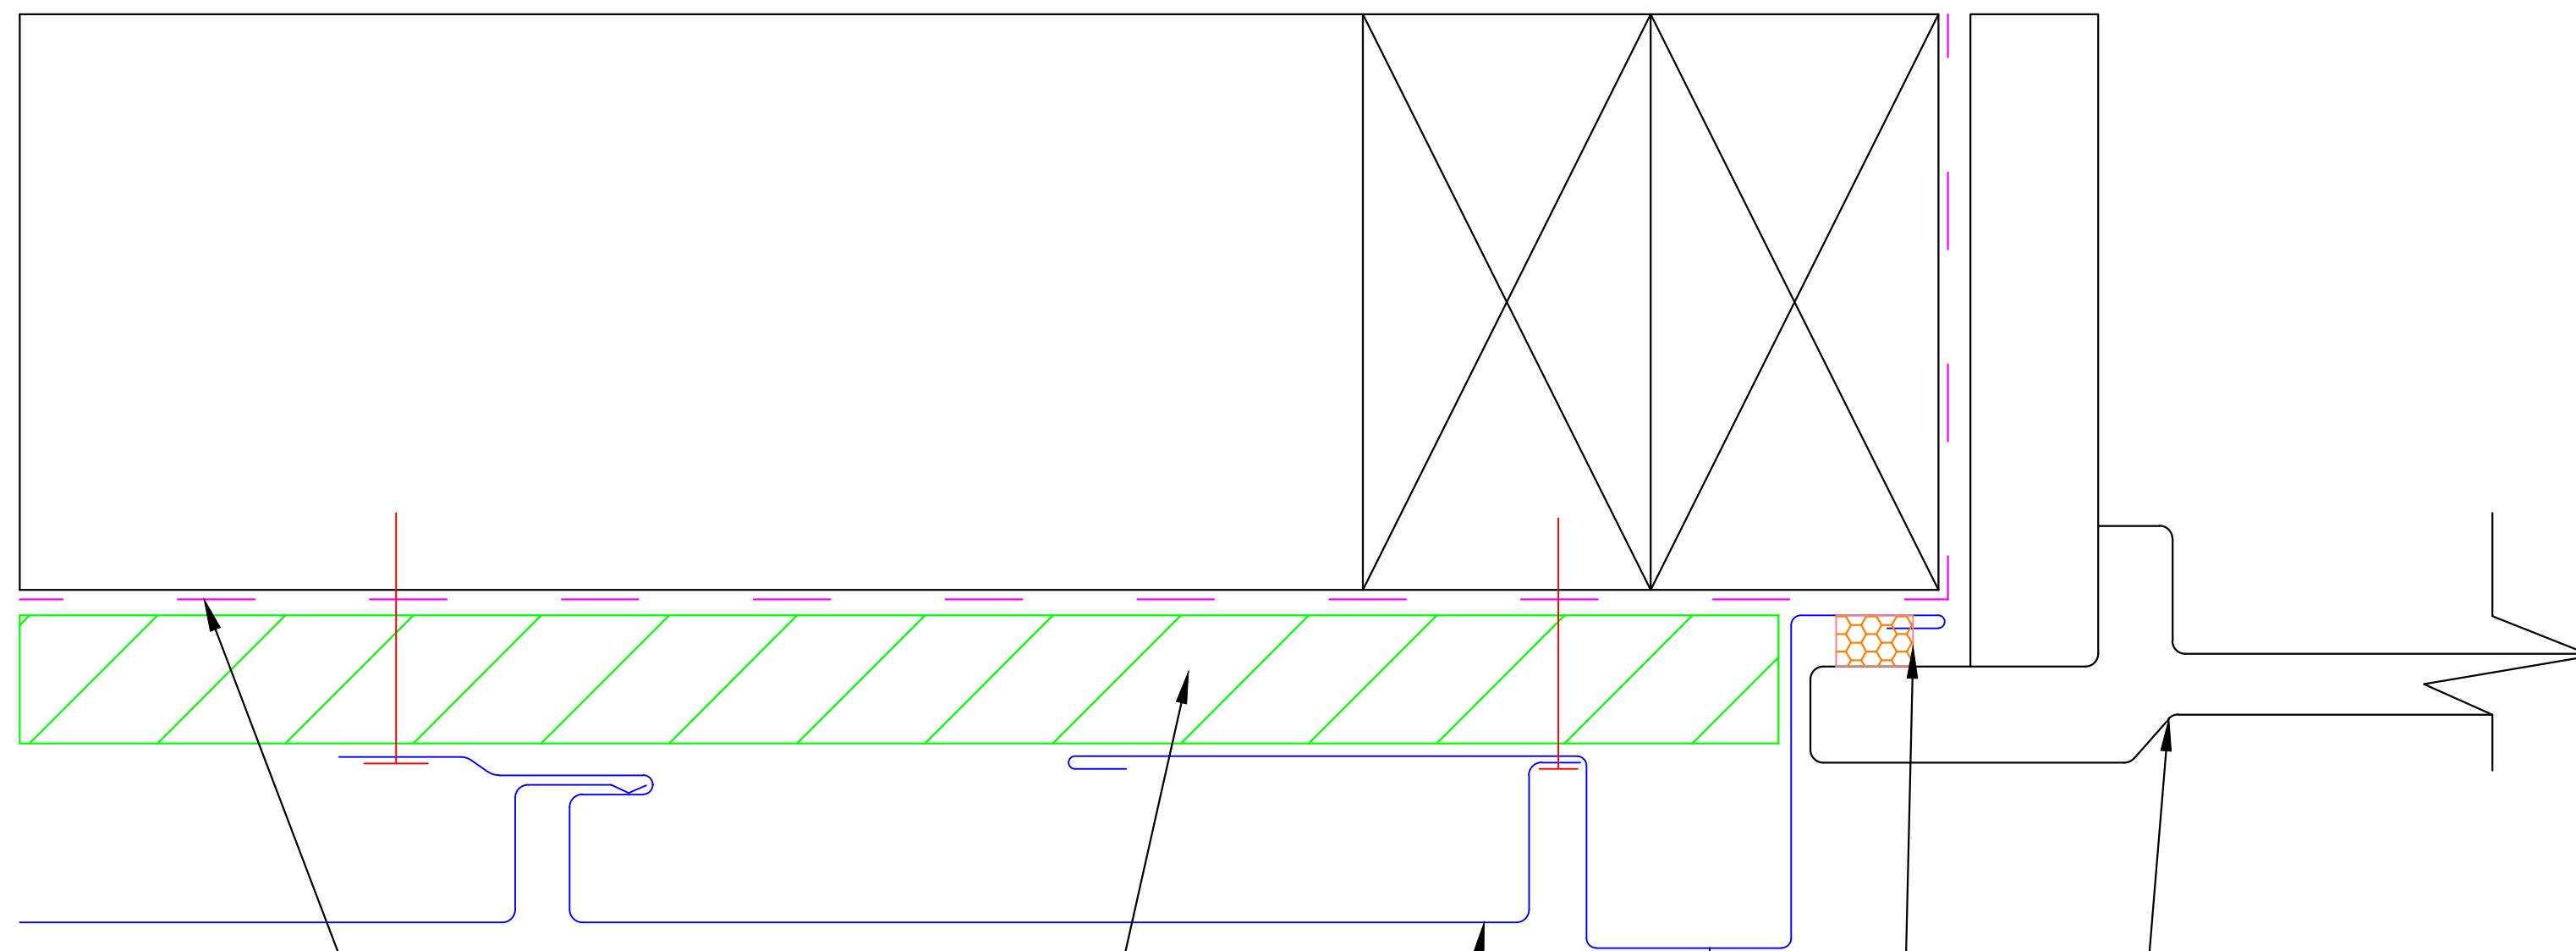

Building Wrap on  
Vapor Barrier

Framework on  
ventilated cavity

Interlocking Panel

Jamb Flashing

Aluminum Joinery

Compressible Seal Foam

General Notes

No.	Revision/Issue	Date

Firm Name and Address  
[www.Archtech.co.nz](http://www.Archtech.co.nz)  
[info@archtech.co.nz](mailto:info@archtech.co.nz)  
 0800 252 383

Project Name and Address  
 Interlocking Panels  
 Window Jamb

Project	IP Details	Sheet
Date	25.03.2015	08
Scale	1:1 @ A1	